


INDEX OF PLANS

SHEET No.	DESCRIPTION
1	TITLE AND LOCATION MAP
2	LAYOUTS
3	CONTOUR GRADING
4	UTILITY PLANS
5	SUMMARY OF QUANTITIES


THE STANDARD PLANS LIST APPLICABLE TO THIS CONTRACT IS INCLUDED IN THE NOTICE TO BIDDERS AND SPECIAL PROVISIONS BOOK.

STATE OF CALIFORNIA
DEPARTMENT OF TRANSPORTATION
PROJECT PLANS FOR CONSTRUCTION ON
STATE HIGHWAY
IN SAN BERNARDINO COUNTY
NEAR FAWNSKIN
AT THE FAWNSKIN MAINTENANCE STATION

TO BE SUPPLEMENTED BY STANDARD PLANS DATED MAY 2006

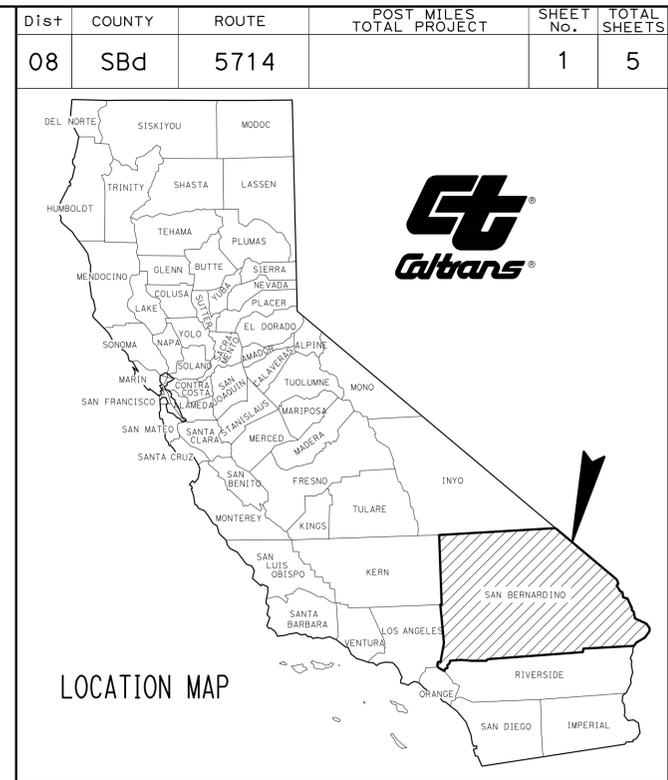

LOCATION OF CONSTRUCTION
FAWNSKIN MAINTENANCE STATION

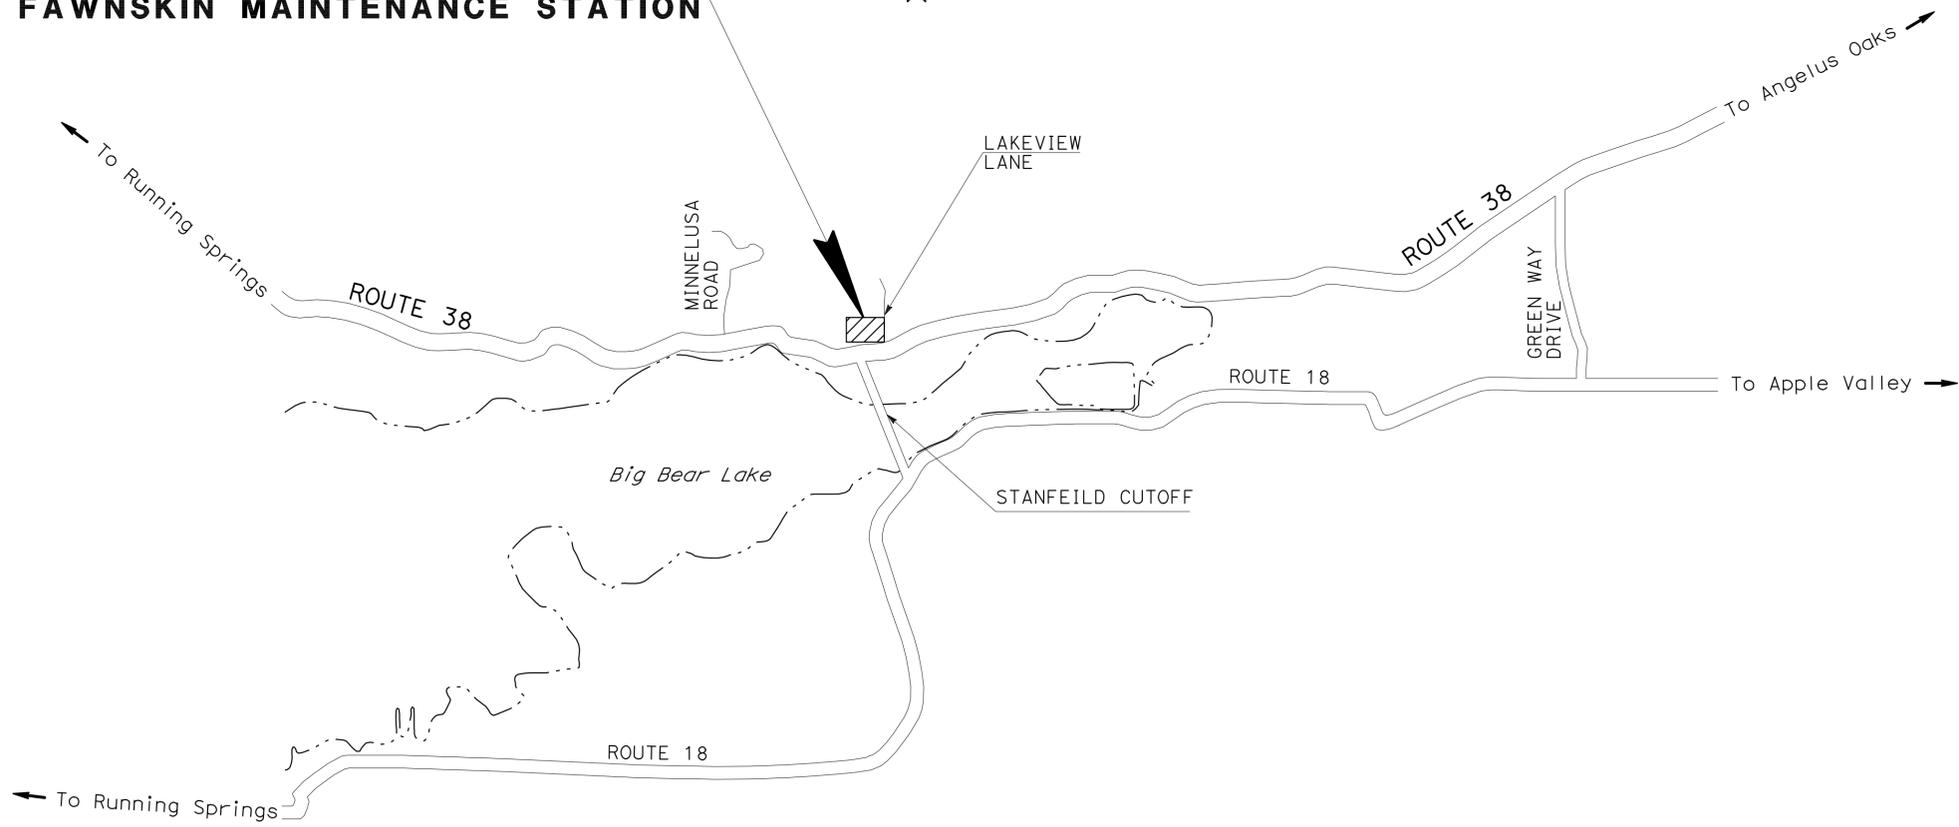

NO SCALE

PROJECT MANAGER
CATALINO PINING
 DESIGN ENGINEER
NADER GOBRAN

11-12-08
 PROJECT ENGINEER DATE
 REGISTERED CIVIL ENGINEER
January 5, 2009
 PLANS APPROVAL DATE

REGISTERED PROFESSIONAL ENGINEER
NADER GOBRAN
 No. C 62170
 Exp. 9-30-09
 CIVIL
 STATE OF CALIFORNIA

THE CONTRACTOR SHALL POSSESS THE CLASS (OR CLASSES) OF LICENSE AS SPECIFIED IN THE "NOTICE TO BIDDERS."

