

Dist	COUNTY	ROUTE	POST MILES TOTAL PROJECT	SHEET No.	TOTAL SHEETS
02	Sha	299	2.5/4.3	131	195

12-14-10
 REGISTERED CIVIL ENGINEER DATE
 1-24-11
 PLANS APPROVAL DATE

REGISTERED PROFESSIONAL ENGINEER
 MICHAEL E. FEAKES
 No. C70755
 Exp. 6-30-11
 CIVIL
 STATE OF CALIFORNIA


THE STATE OF CALIFORNIA OR ITS OFFICERS OR AGENTS SHALL NOT BE RESPONSIBLE FOR THE ACCURACY OR COMPLETENESS OF SCANNED COPIES OF THIS PLAN SHEET.

NOTES:




STAGE 1:

1. USING TRAFFIC CONTROL SYSTEM (Std PLANS T-13), PERFORM ROADWAY EXCAVATION, CONSTRUCT EMBANKMENTS AND DRAINAGE AS SHOWN ON THE PLANS.
2. MAINTAIN EXISTING ROADWAY DURING THIS STAGE.
3. FOR ACCURATE RIGHT OF WAY DATA, CONTACT RIGHT OF WAY ENGINEERING AT THE DISTRICT OFFICE.

LEGEND:

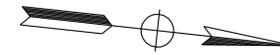

21e10uma001.ddd
 STATE OF CALIFORNIA - DEPARTMENT OF TRANSPORTATION
 DESIGN
 Socorro Urena
 Michael Feakes
 Al Trujillo
 Functional Supervisor
 Revised By
 Date Revised
 Calculated/Designed By
 Checked By

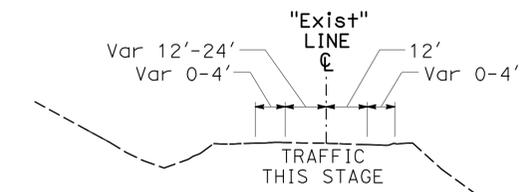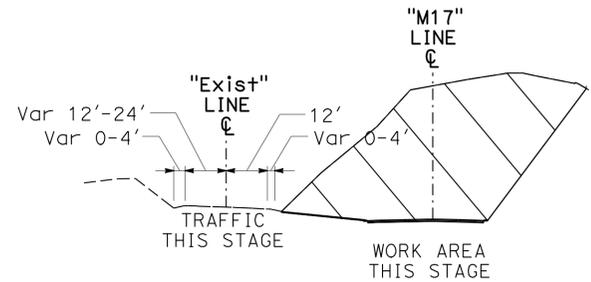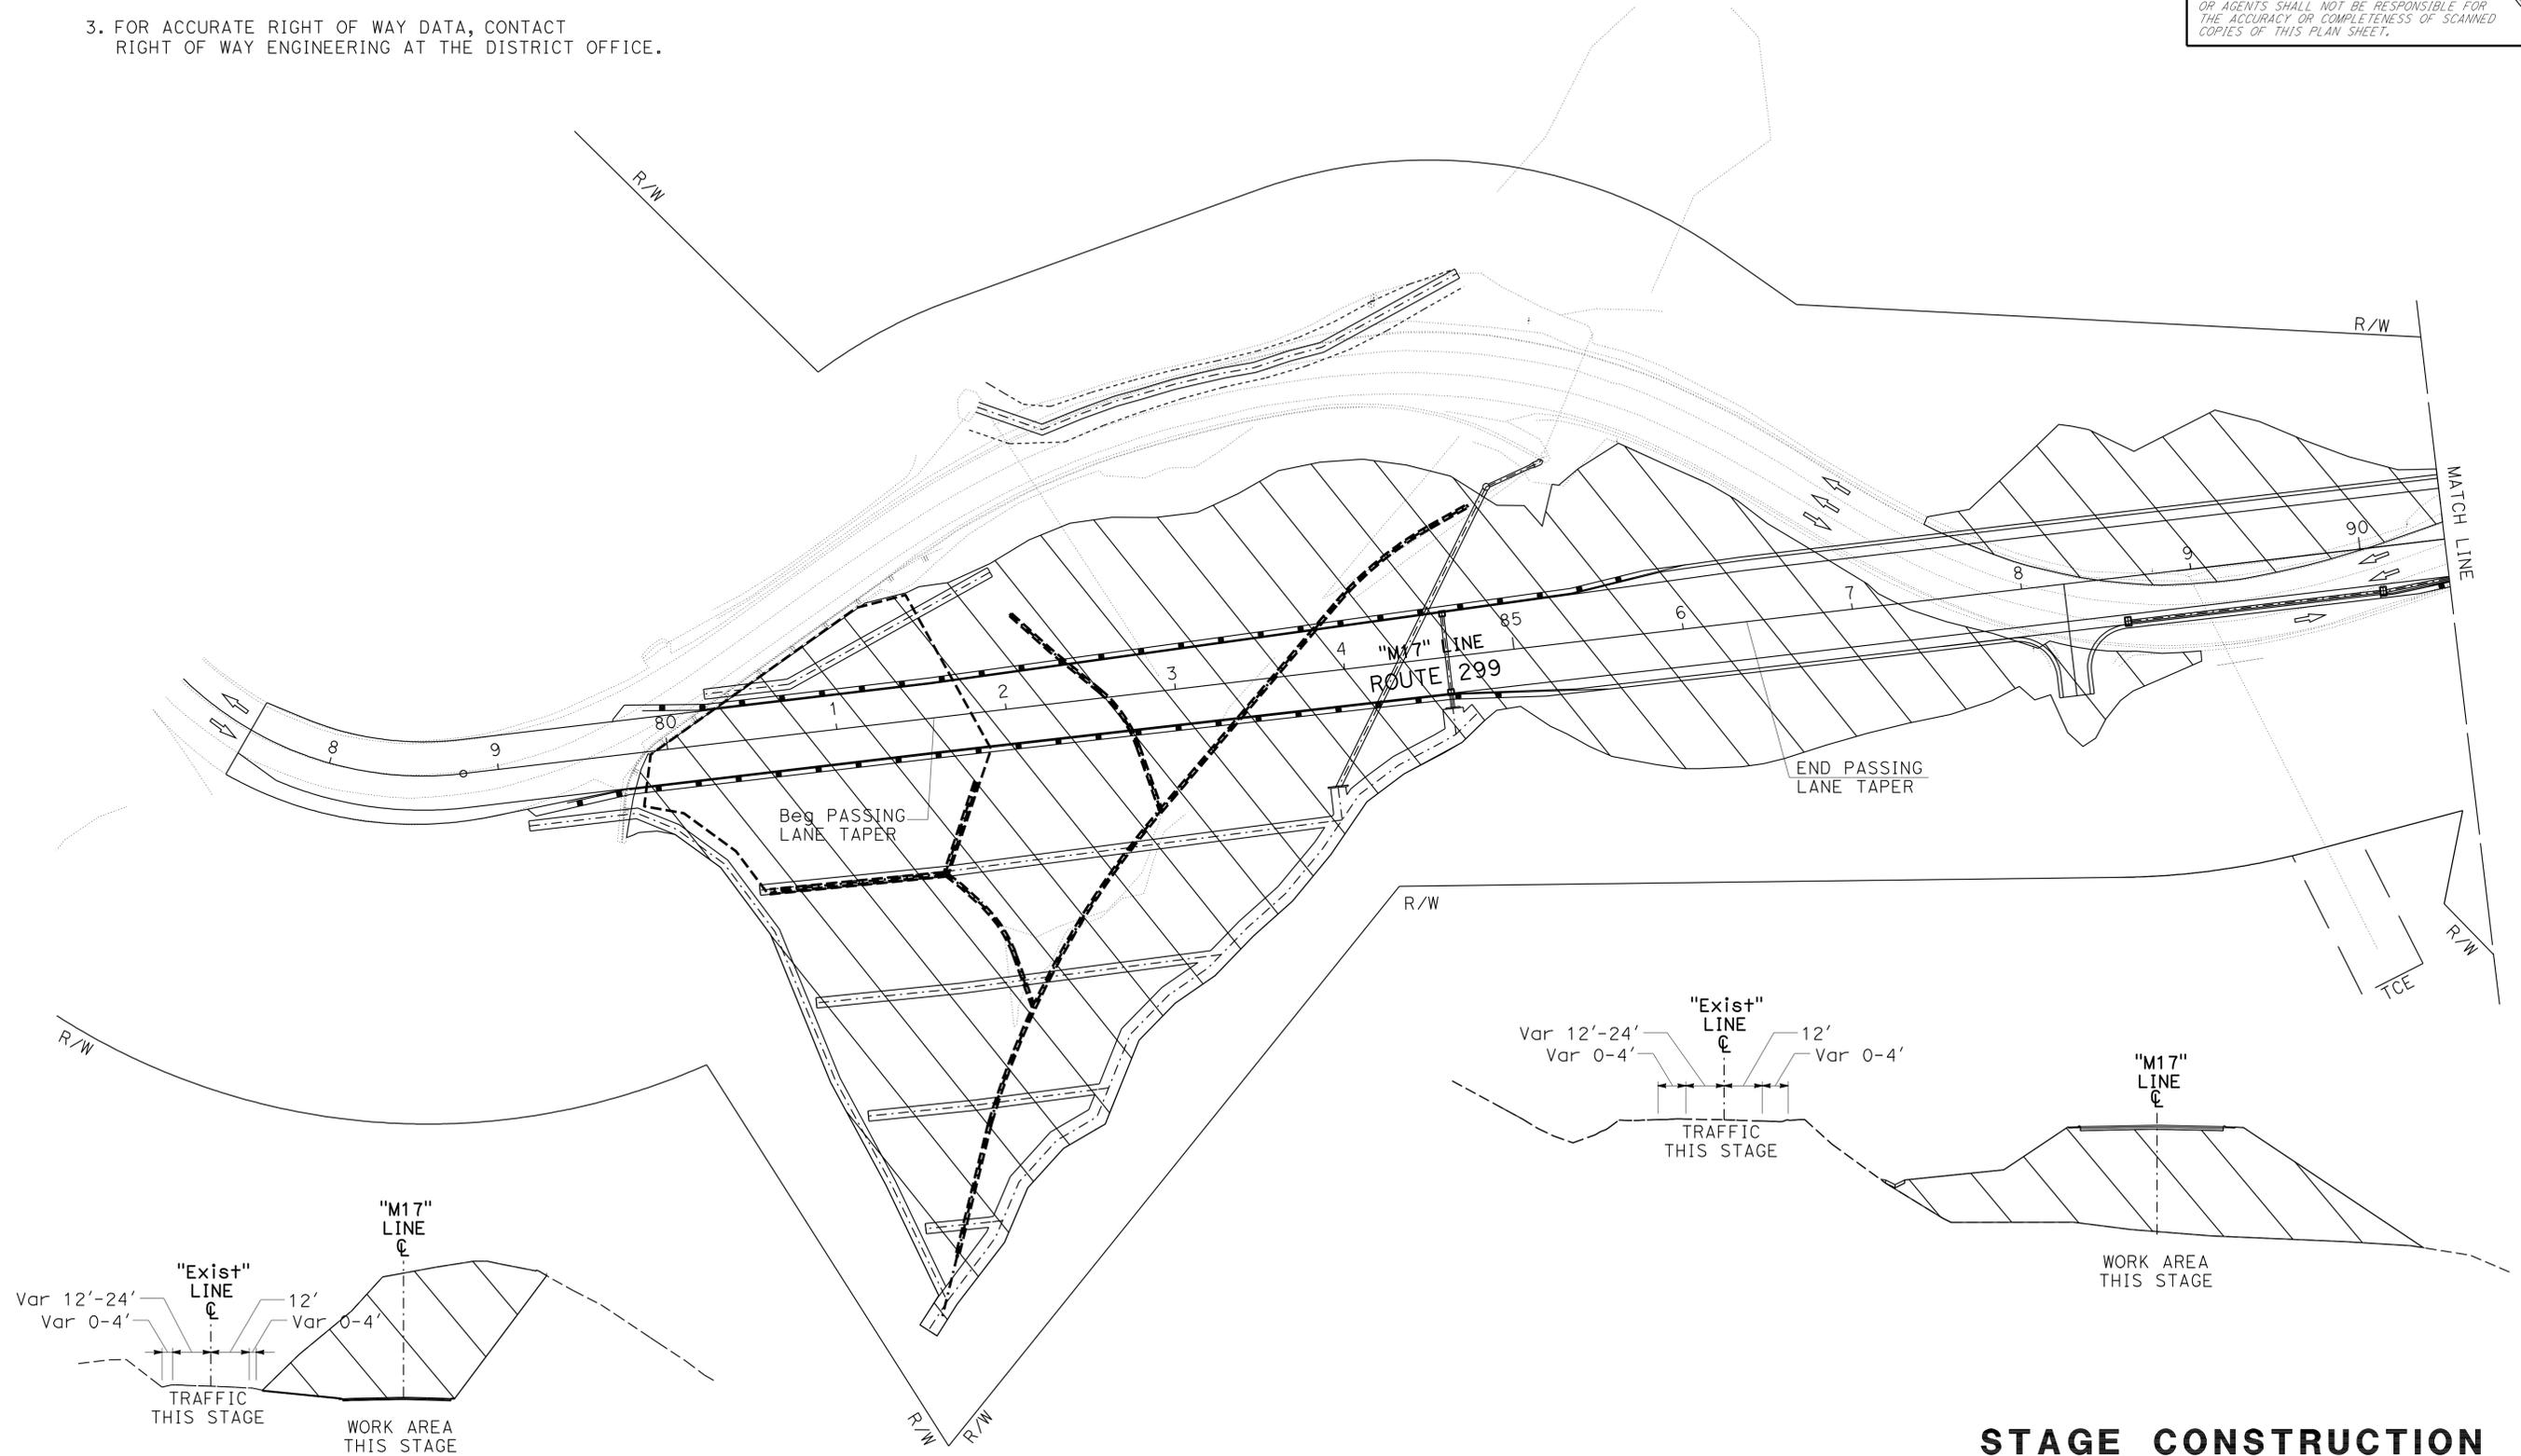

**STAGE CONSTRUCTION
 AND TRAFFIC HANDLING PLAN
 (STAGE 1)**
 SCALE: 1" = 50'


SC-1

2 REVISED PER ADDENDUM No. 2 DATED MAY 10, 2011

THIS PLAN ACCURATE FOR STAGE CONSTRUCTION WORK ONLY

LAST REVISION DATE PLOTTED => 09-MAY-2011 12:14:10 TIME PLOTTED => 14:09

Dist	COUNTY	ROUTE	POST MILES TOTAL PROJECT	SHEET No.	TOTAL SHEETS
02	Sha	299	2.5/4.3	132	195
		12-14-10		DATE	
		1-24-11		PLANS APPROVAL DATE	
<small>THE STATE OF CALIFORNIA OR ITS OFFICERS OR AGENTS SHALL NOT BE RESPONSIBLE FOR THE ACCURACY OR COMPLETENESS OF SCANNED COPIES OF THIS PLAN SHEET.</small>					

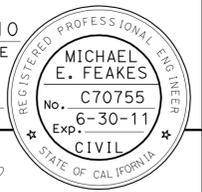


2



NOTE:

FOR ACCURATE RIGHT OF WAY DATA, CONTACT RIGHT OF WAY ENGINEERING AT THE DISTRICT OFFICE.

21e10umq002.dwg	STATE OF CALIFORNIA - DEPARTMENT OF TRANSPORTATION	FUNCTIONAL SUPERVISOR	CALCULATED/DESIGNED BY	SOCORRO URENA	REVISOR	DATE
	Caltrans	AL TRUJILLO	CHECKED BY	MICHAEL FEAKES		

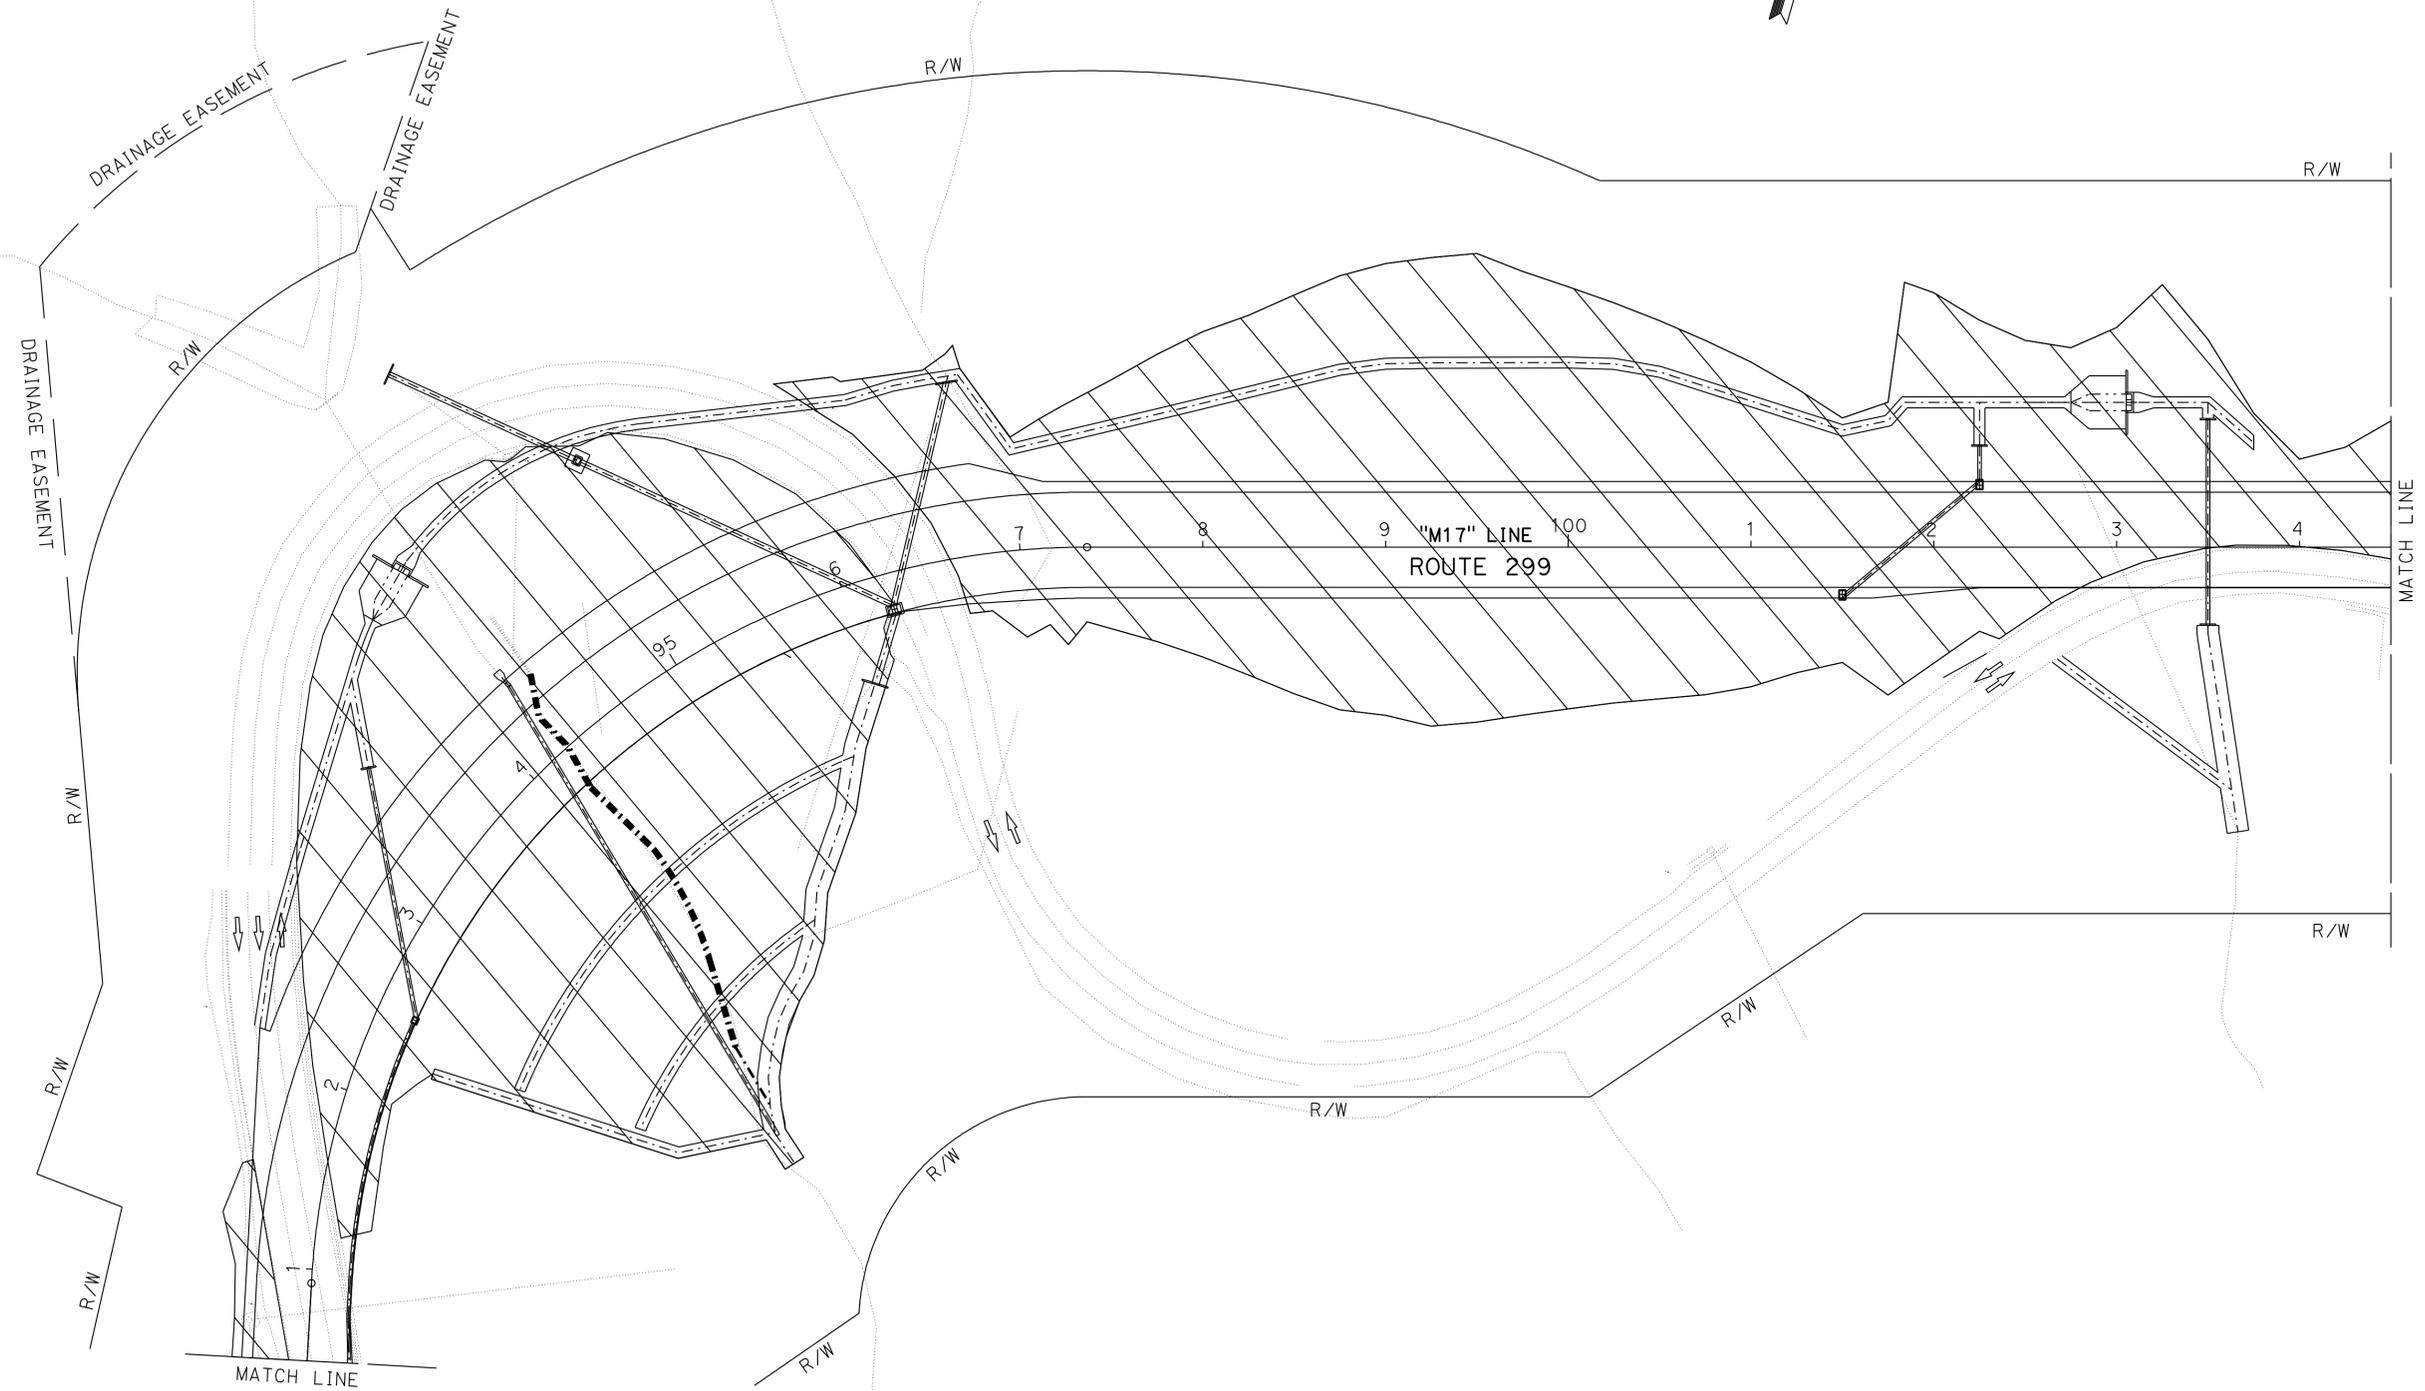

2


REVISED PER ADDENDUM No. 2 DATED MAY 10, 2011

THIS PLAN ACCURATE FOR STAGE CONSTRUCTION WORK ONLY



STAGE CONSTRUCTION AND TRAFFIC HANDLING PLAN (STAGE 1) SC-2
SCALE: 1" = 50'

LAST REVISION DATE PLOTTED => 09-MAY-2011 12-14-10 TIME PLOTTED => 14:09

Dist	COUNTY	ROUTE	POST MILES TOTAL PROJECT	SHEET No.	TOTAL SHEETS
02	Sha	299	2.5/4.3	133	195
		12-14-10		DATE	
		1-24-11		PLANS APPROVAL DATE	
<small>THE STATE OF CALIFORNIA OR ITS OFFICERS OR AGENTS SHALL NOT BE RESPONSIBLE FOR THE ACCURACY OR COMPLETENESS OF SCANNED COPIES OF THIS PLAN SHEET.</small>					

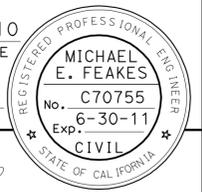

NOTE:
FOR ACCURATE RIGHT OF WAY DATA, CONTACT RIGHT OF WAY ENGINEERING AT THE DISTRICT OFFICE.

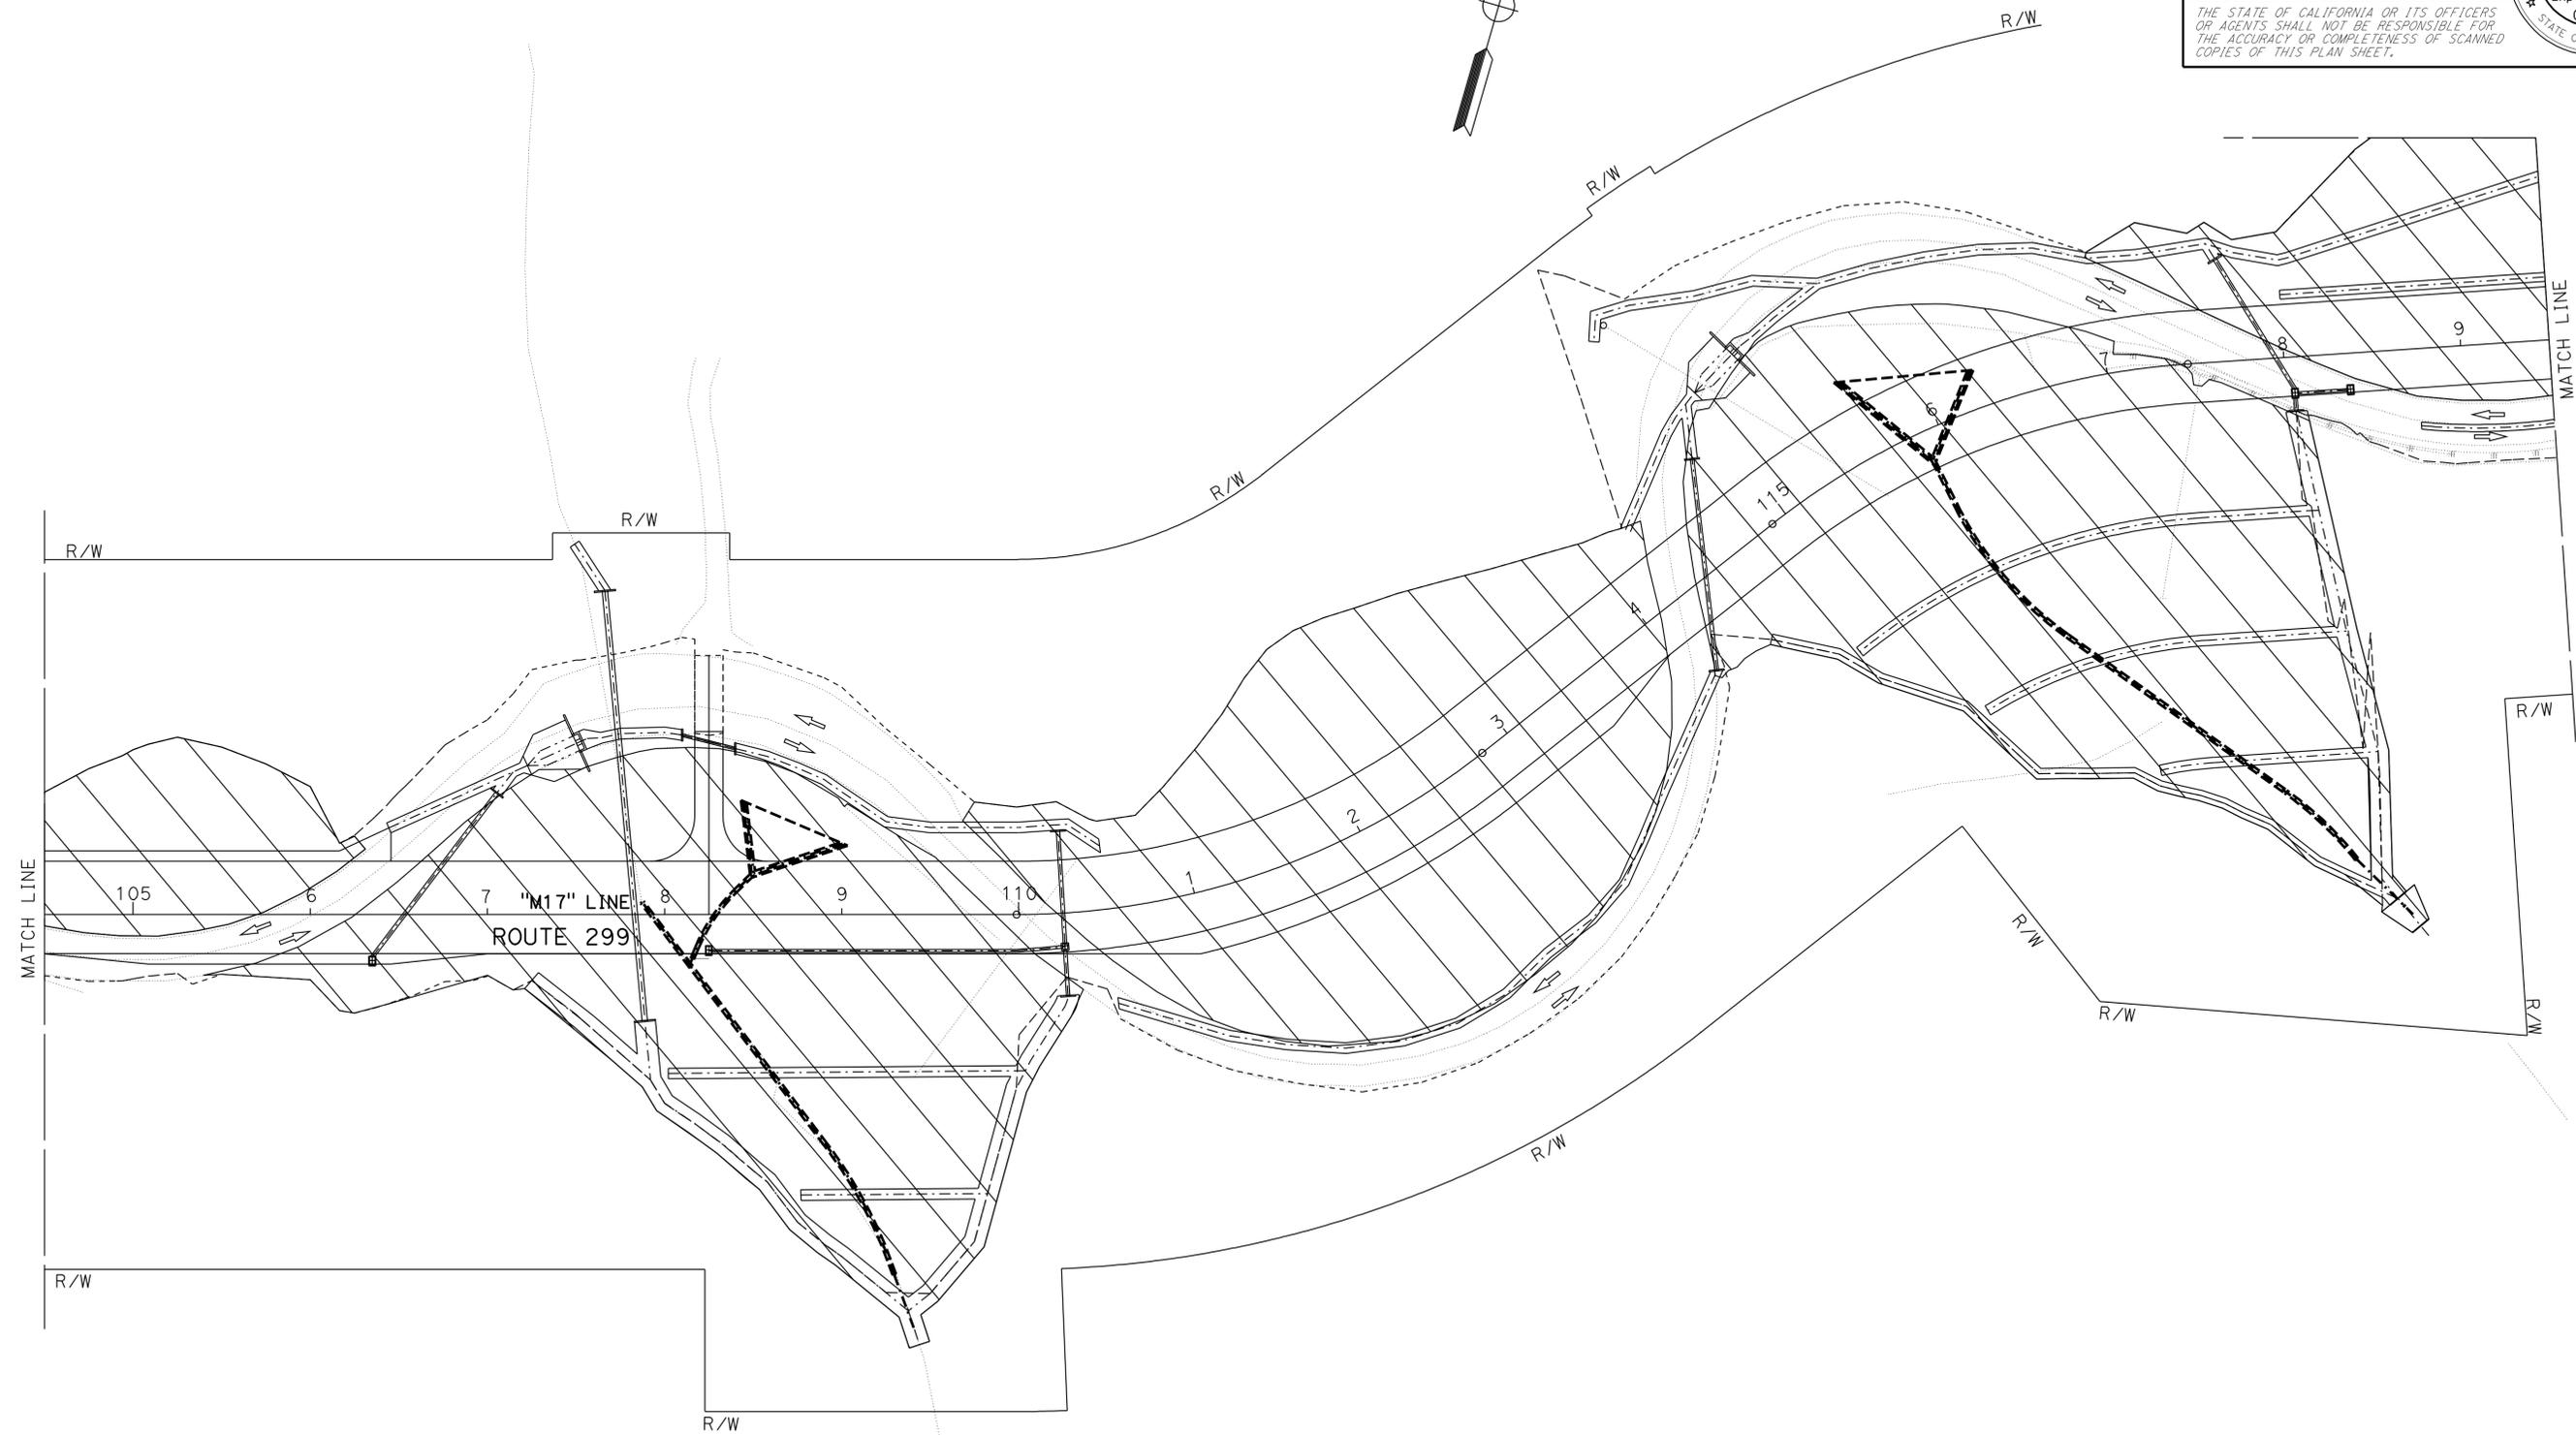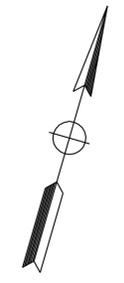

STATE OF CALIFORNIA - DEPARTMENT OF TRANSPORTATION	FUNCTIONAL SUPERVISOR	CALCULATED/DESIGNED BY	SOCORRO URENA	REVISOR BY	DATE
DESIGN	AL TRUJILLO	CHECKED BY	MICHAEL FEAKES		

2 REVISED PER ADDENDUM No. 2 DATED MAY 10, 2011

THIS PLAN ACCURATE FOR STAGE CONSTRUCTION WORK ONLY

STAGE CONSTRUCTION AND TRAFFIC HANDLING PLAN (STAGE 1)

SCALE: 1" = 50'

SC-3

LAST REVISION DATE PLOTTED => 09-MAY-2011 12-14-10 TIME PLOTTED => 14:09


Dist	COUNTY	ROUTE	POST MILES TOTAL PROJECT	SHEET No.	TOTAL SHEETS
02	Sha	299	2.5/4.3	135	195

<i>Michael E. Feakes</i>	12-14-10
REGISTERED CIVIL ENGINEER	DATE
1-24-11	
PLANS APPROVAL DATE	


REGISTERED PROFESSIONAL ENGINEER
MICHAEL E. FEAKES
No. C70755
Exp. 6-30-11
CIVIL
STATE OF CALIFORNIA

THE STATE OF CALIFORNIA OR ITS OFFICERS OR AGENTS SHALL NOT BE RESPONSIBLE FOR THE ACCURACY OR COMPLETENESS OF SCANNED COPIES OF THIS PLAN SHEET.

NOTE:
FOR ACCURATE RIGHT OF WAY DATA, CONTACT
RIGHT OF WAY ENGINEERING AT THE DISTRICT OFFICE.

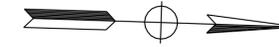

2

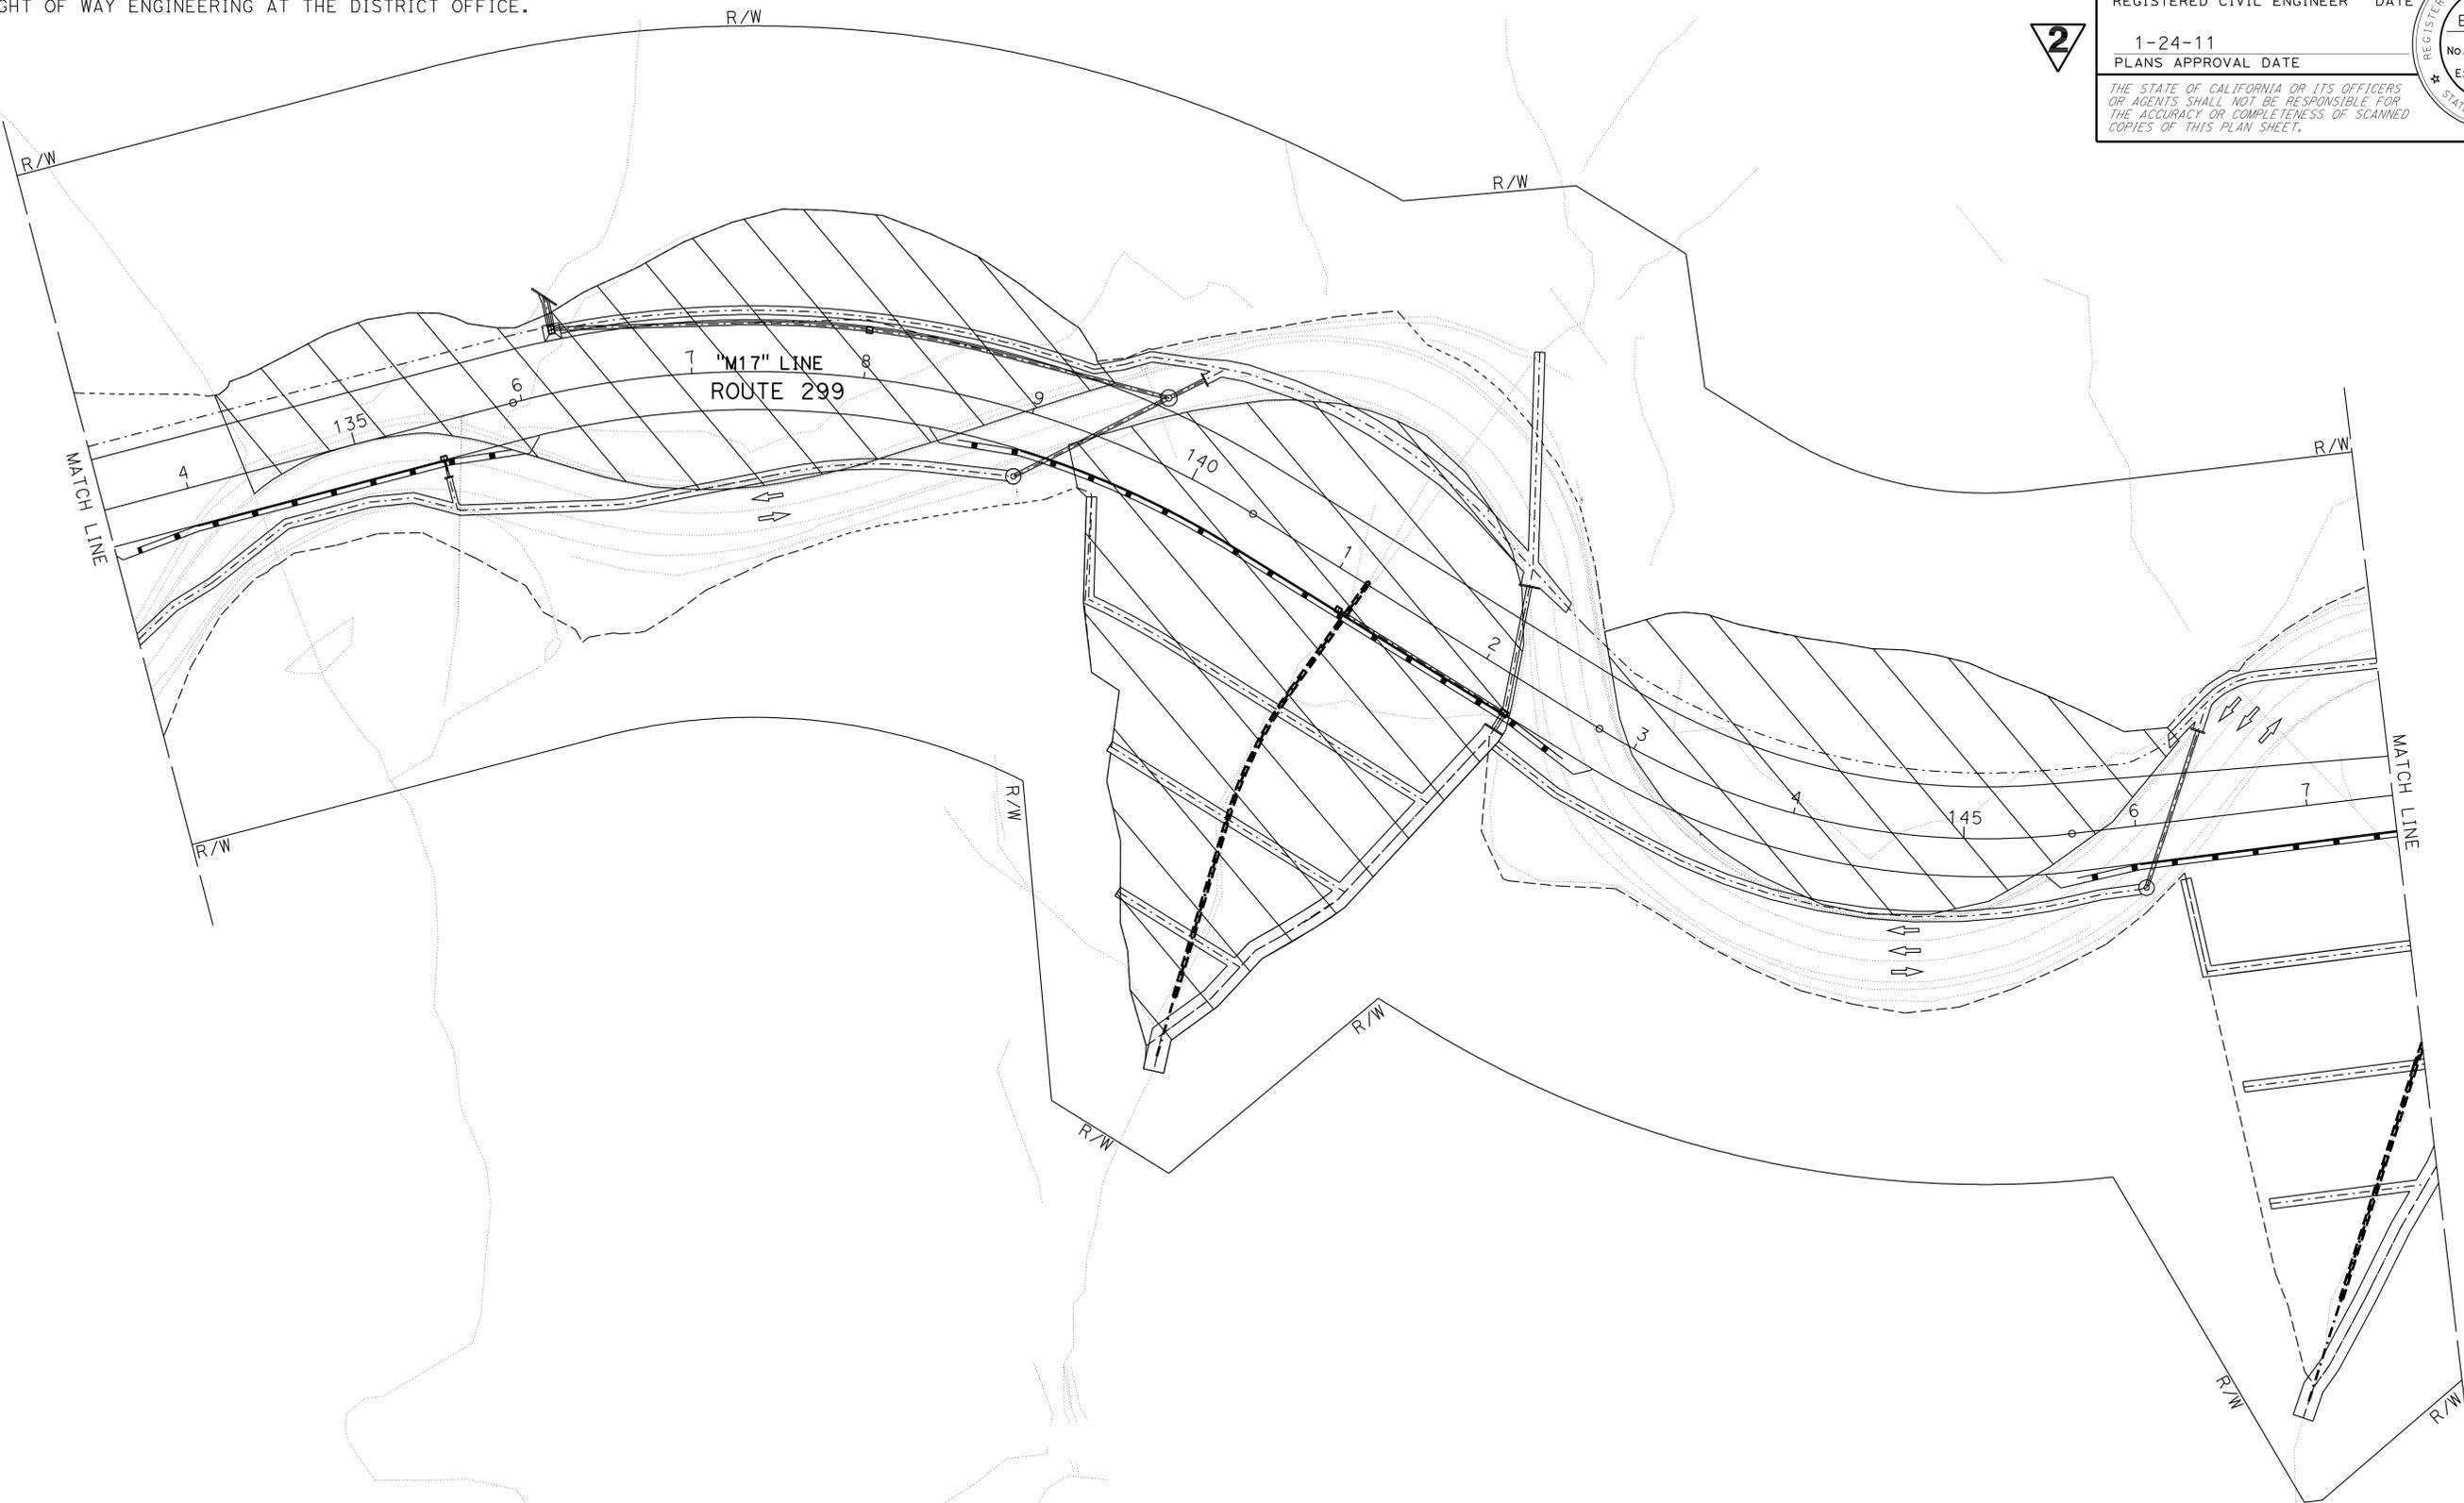

21e10uma005.ddd	STATE OF CALIFORNIA - DEPARTMENT OF TRANSPORTATION	FUNCTIONAL SUPERVISOR	CALCULATED/DESIGNED BY	SOCORRO URENA	REVISOR BY
	DESIGN	AL TRUJILLO	CHECKED BY	MICHAEL FEAKES	DATE REVISED

2 REVISED PER ADDENDUM No. 2 DATED MAY 10, 2011

STAGE CONSTRUCTION AND TRAFFIC HANDLING PLAN (STAGE 1)
SCALE: 1" = 50'

SC-5

THIS PLAN ACCURATE FOR STAGE CONSTRUCTION WORK ONLY

LAST REVISION | DATE PLOTTED => 09-MAY-2011
12-14-10 | TIME PLOTTED => 14:09


Dist	COUNTY	ROUTE	POST MILES TOTAL PROJECT	SHEET No.	TOTAL SHEETS
02	Sha	299	2.5/4.3	136	195

<i>Michael E. Feakes</i>	12-14-10
REGISTERED CIVIL ENGINEER	DATE
1-24-11	
PLANS APPROVAL DATE	

REGISTERED PROFESSIONAL ENGINEER
MICHAEL E. FEAKES
No. C70755
Exp. 6-30-11
CIVIL
STATE OF CALIFORNIA

THE STATE OF CALIFORNIA OR ITS OFFICERS OR AGENTS SHALL NOT BE RESPONSIBLE FOR THE ACCURACY OR COMPLETENESS OF SCANNED COPIES OF THIS PLAN SHEET.

NOTE:
FOR ACCURATE RIGHT OF WAY DATA, CONTACT RIGHT OF WAY ENGINEERING AT THE DISTRICT OFFICE.

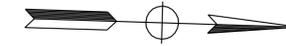

2



STAGE CONSTRUCTION AND TRAFFIC HANDLING PLAN (STAGE 1)
SCALE: 1" = 50'

SC-6

2 REVISED PER ADDENDUM No. 2 DATED MAY 10, 2011

THIS PLAN ACCURATE FOR STAGE CONSTRUCTION WORK ONLY

STATE OF CALIFORNIA - DEPARTMENT OF TRANSPORTATION	FUNCTIONAL SUPERVISOR	CALCULATED/DESIGNED BY	SOCORRO URENA	REVISOR	DATE
Caltrans	AL TRUJILLO	CHECKED BY	MICHAEL FEAKES		

Dist	COUNTY	ROUTE	POST MILES TOTAL PROJECT	SHEET No.	TOTAL SHEETS
02	Sha	299	2.5/4.3	137	195

<i>Michael E. Feakes</i>	12-14-10
REGISTERED CIVIL ENGINEER	DATE
1-24-11	
PLANS APPROVAL DATE	

REGISTERED PROFESSIONAL ENGINEER
MICHAEL E. FEAKES
No. C70755
Exp. 6-30-11
CIVIL
STATE OF CALIFORNIA



THE STATE OF CALIFORNIA OR ITS OFFICERS OR AGENTS SHALL NOT BE RESPONSIBLE FOR THE ACCURACY OR COMPLETENESS OF SCANNED COPIES OF THIS PLAN SHEET.

NOTES:

STAGE 2:

1. USING TRAFFIC CONTROL SYSTEM (S+D PLANS T-13), PERFORM ROADWAY EXCAVATION, CONSTRUCT EMBANKMENTS AND DRAINAGE AS SHOWN ON THE PLANS.
2. MAINTAIN EXISTING ROADWAY DURING THIS STAGE.
3. FOR ACCURATE RIGHT OF WAY DATA, CONTACT RIGHT OF WAY ENGINEERING AT THE DISTRICT OFFICE.

LEGEND:

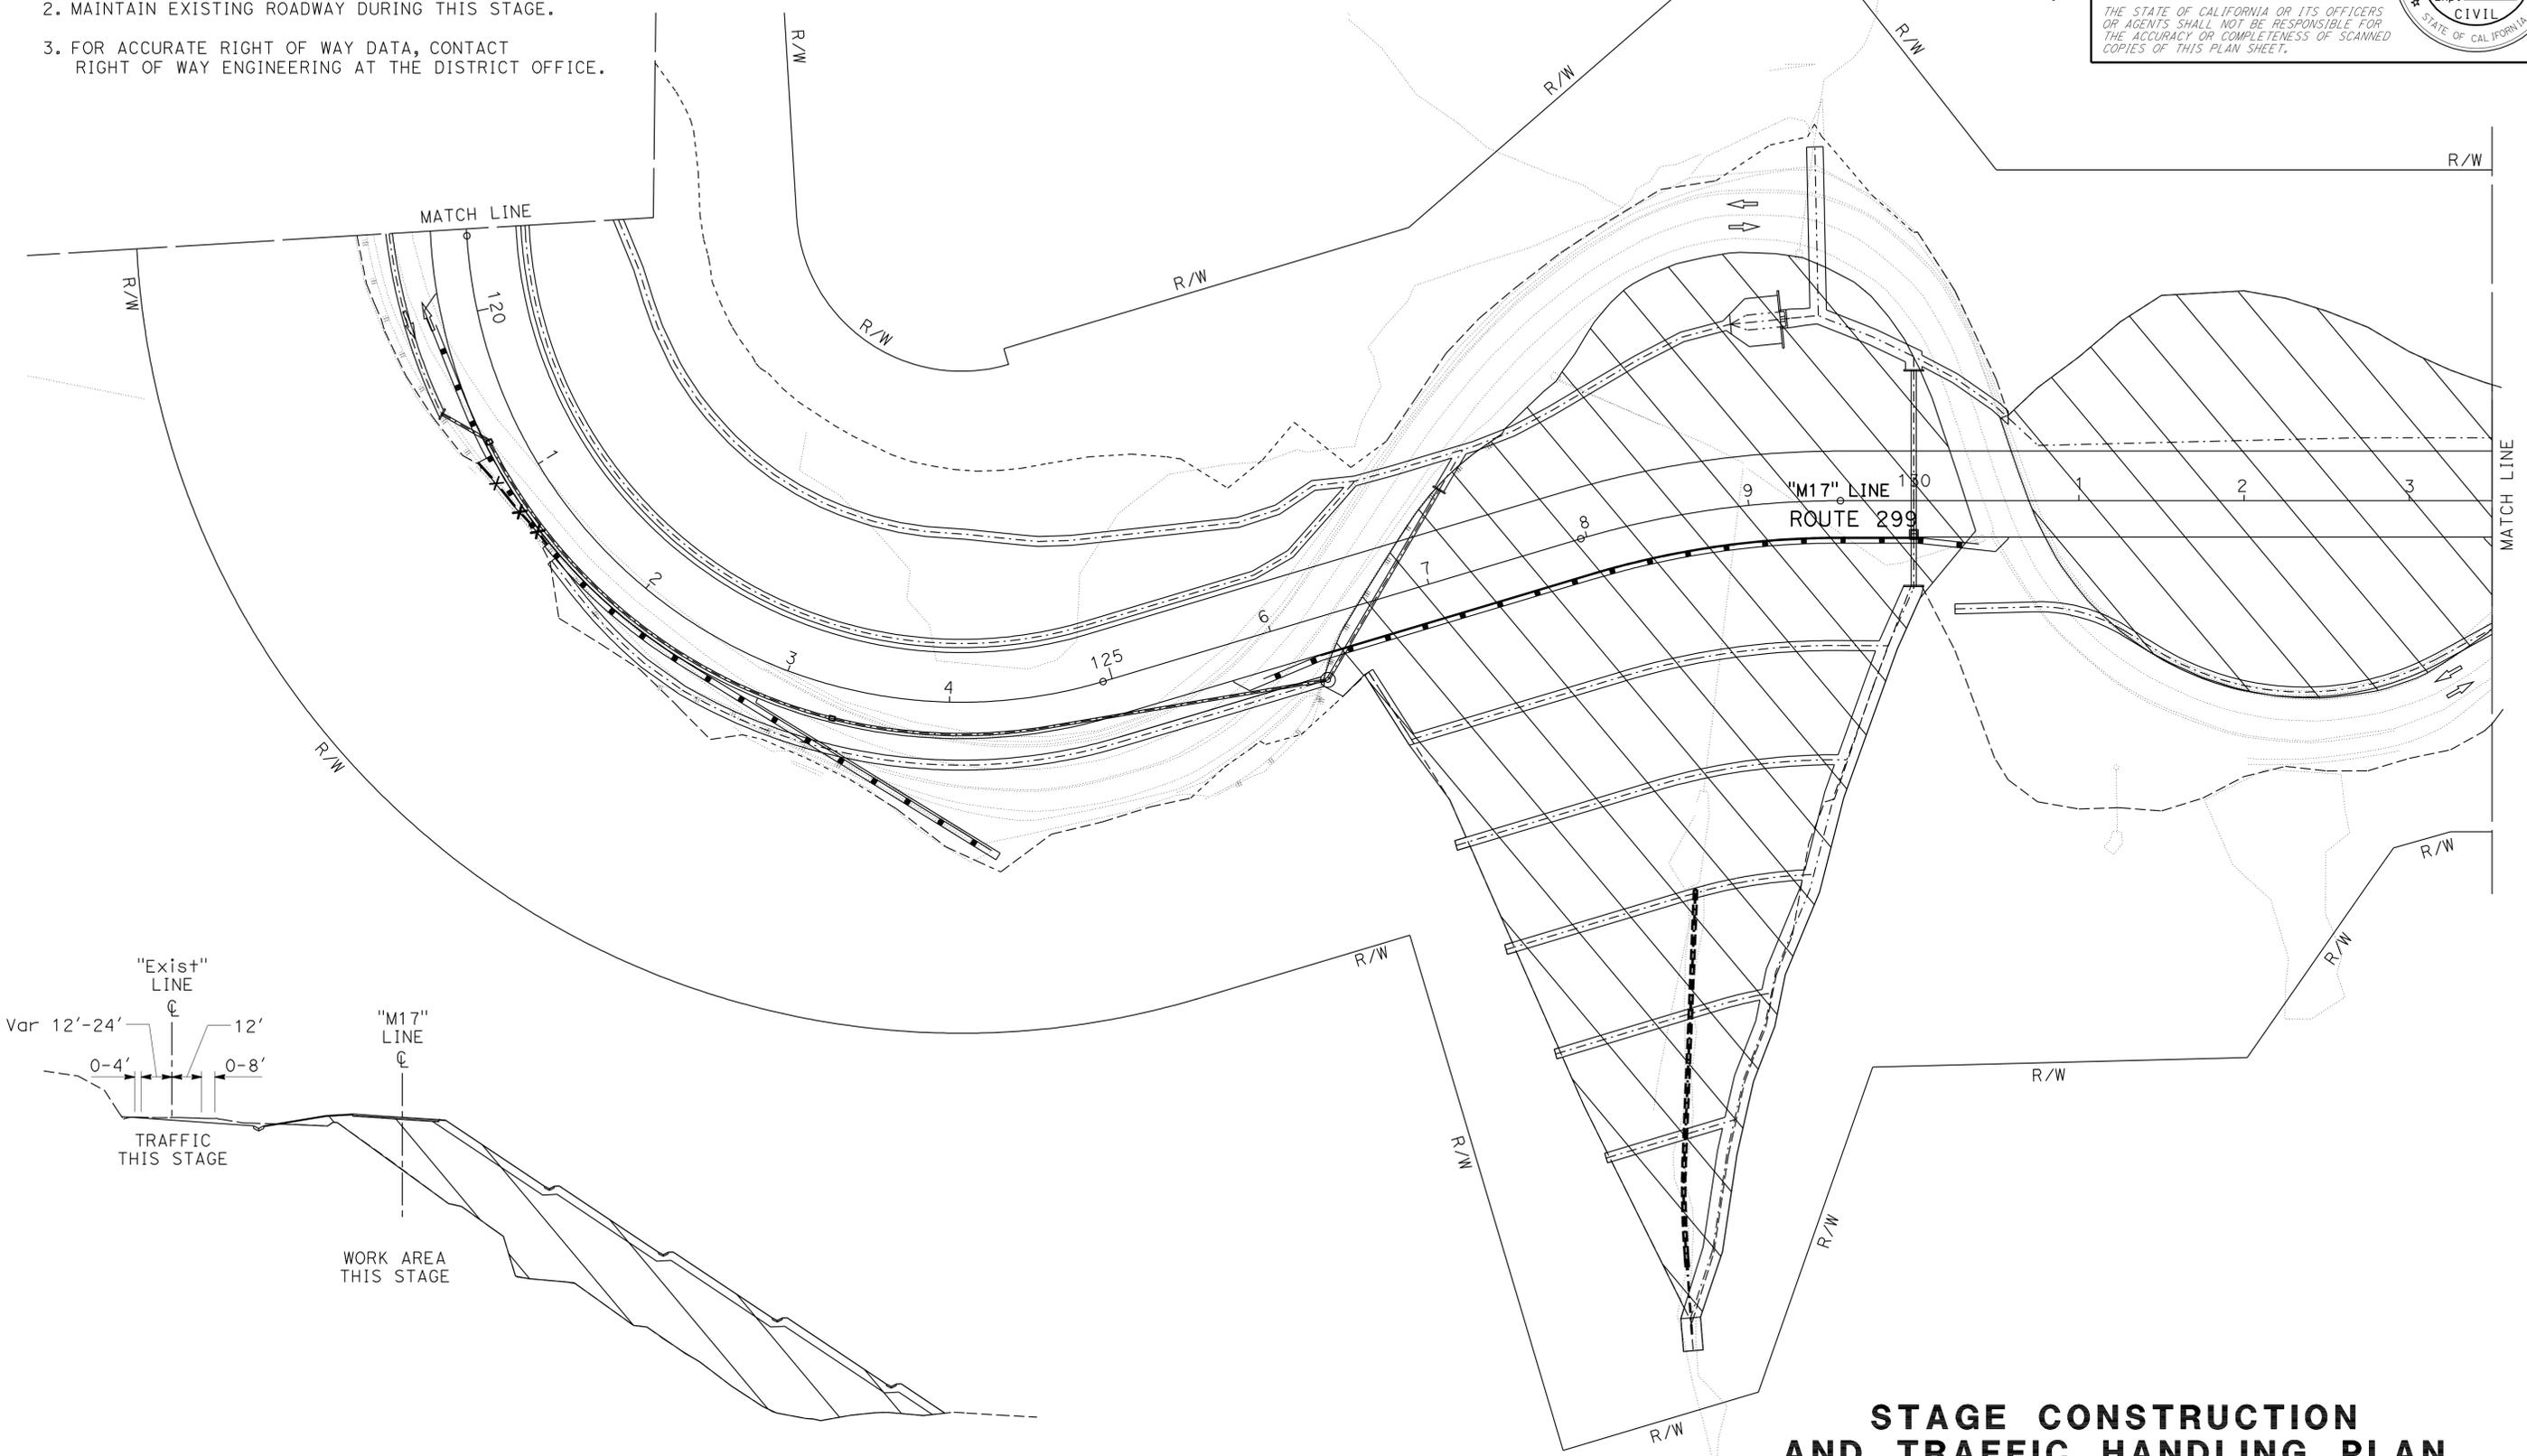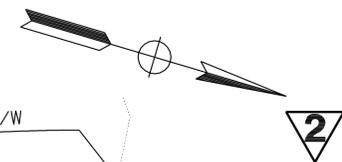

21e10uma007.ddd
 STATE OF CALIFORNIA - DEPARTMENT OF TRANSPORTATION
Caltrans
 DESIGN
 FUNCTIONAL SUPERVISOR: AL TRUJILLO
 CALCULATED/DESIGNED BY: MICHAEL FEAKES
 REVISOR: SOCORRO URENA
 REVISIONS: REVISOR BY DATE REVISIONS BY DATE



REVISED PER ADDENDUM No. 2 DATED MAY 10, 2011

THIS PLAN ACCURATE FOR STAGE CONSTRUCTION WORK ONLY

STAGE CONSTRUCTION AND TRAFFIC HANDLING PLAN (STAGE 2)
 SCALE: 1" = 50'

SC-7

LAST REVISION DATE PLOTTED => 09-MAY-2011
 12-14-10 TIME PLOTTED => 14:09


NOTE:
FOR ACCURATE RIGHT OF WAY DATA, CONTACT
RIGHT OF WAY ENGINEERING AT THE DISTRICT OFFICE.

Dist	COUNTY	ROUTE	POST MILES TOTAL PROJECT	SHEET No.	TOTAL SHEETS
02	Sha	299	2.5/4.3	138	195


Michael E. Feakes 12-14-10
 REGISTERED CIVIL ENGINEER DATE
 1-24-11
 PLANS APPROVAL DATE

REGISTERED PROFESSIONAL ENGINEER
MICHAEL E. FEAKES
 No. C70755
 Exp. 6-30-11
 CIVIL
 STATE OF CALIFORNIA

THE STATE OF CALIFORNIA OR ITS OFFICERS OR AGENTS SHALL NOT BE RESPONSIBLE FOR THE ACCURACY OR COMPLETENESS OF SCANNED COPIES OF THIS PLAN SHEET.

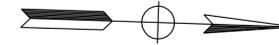

2

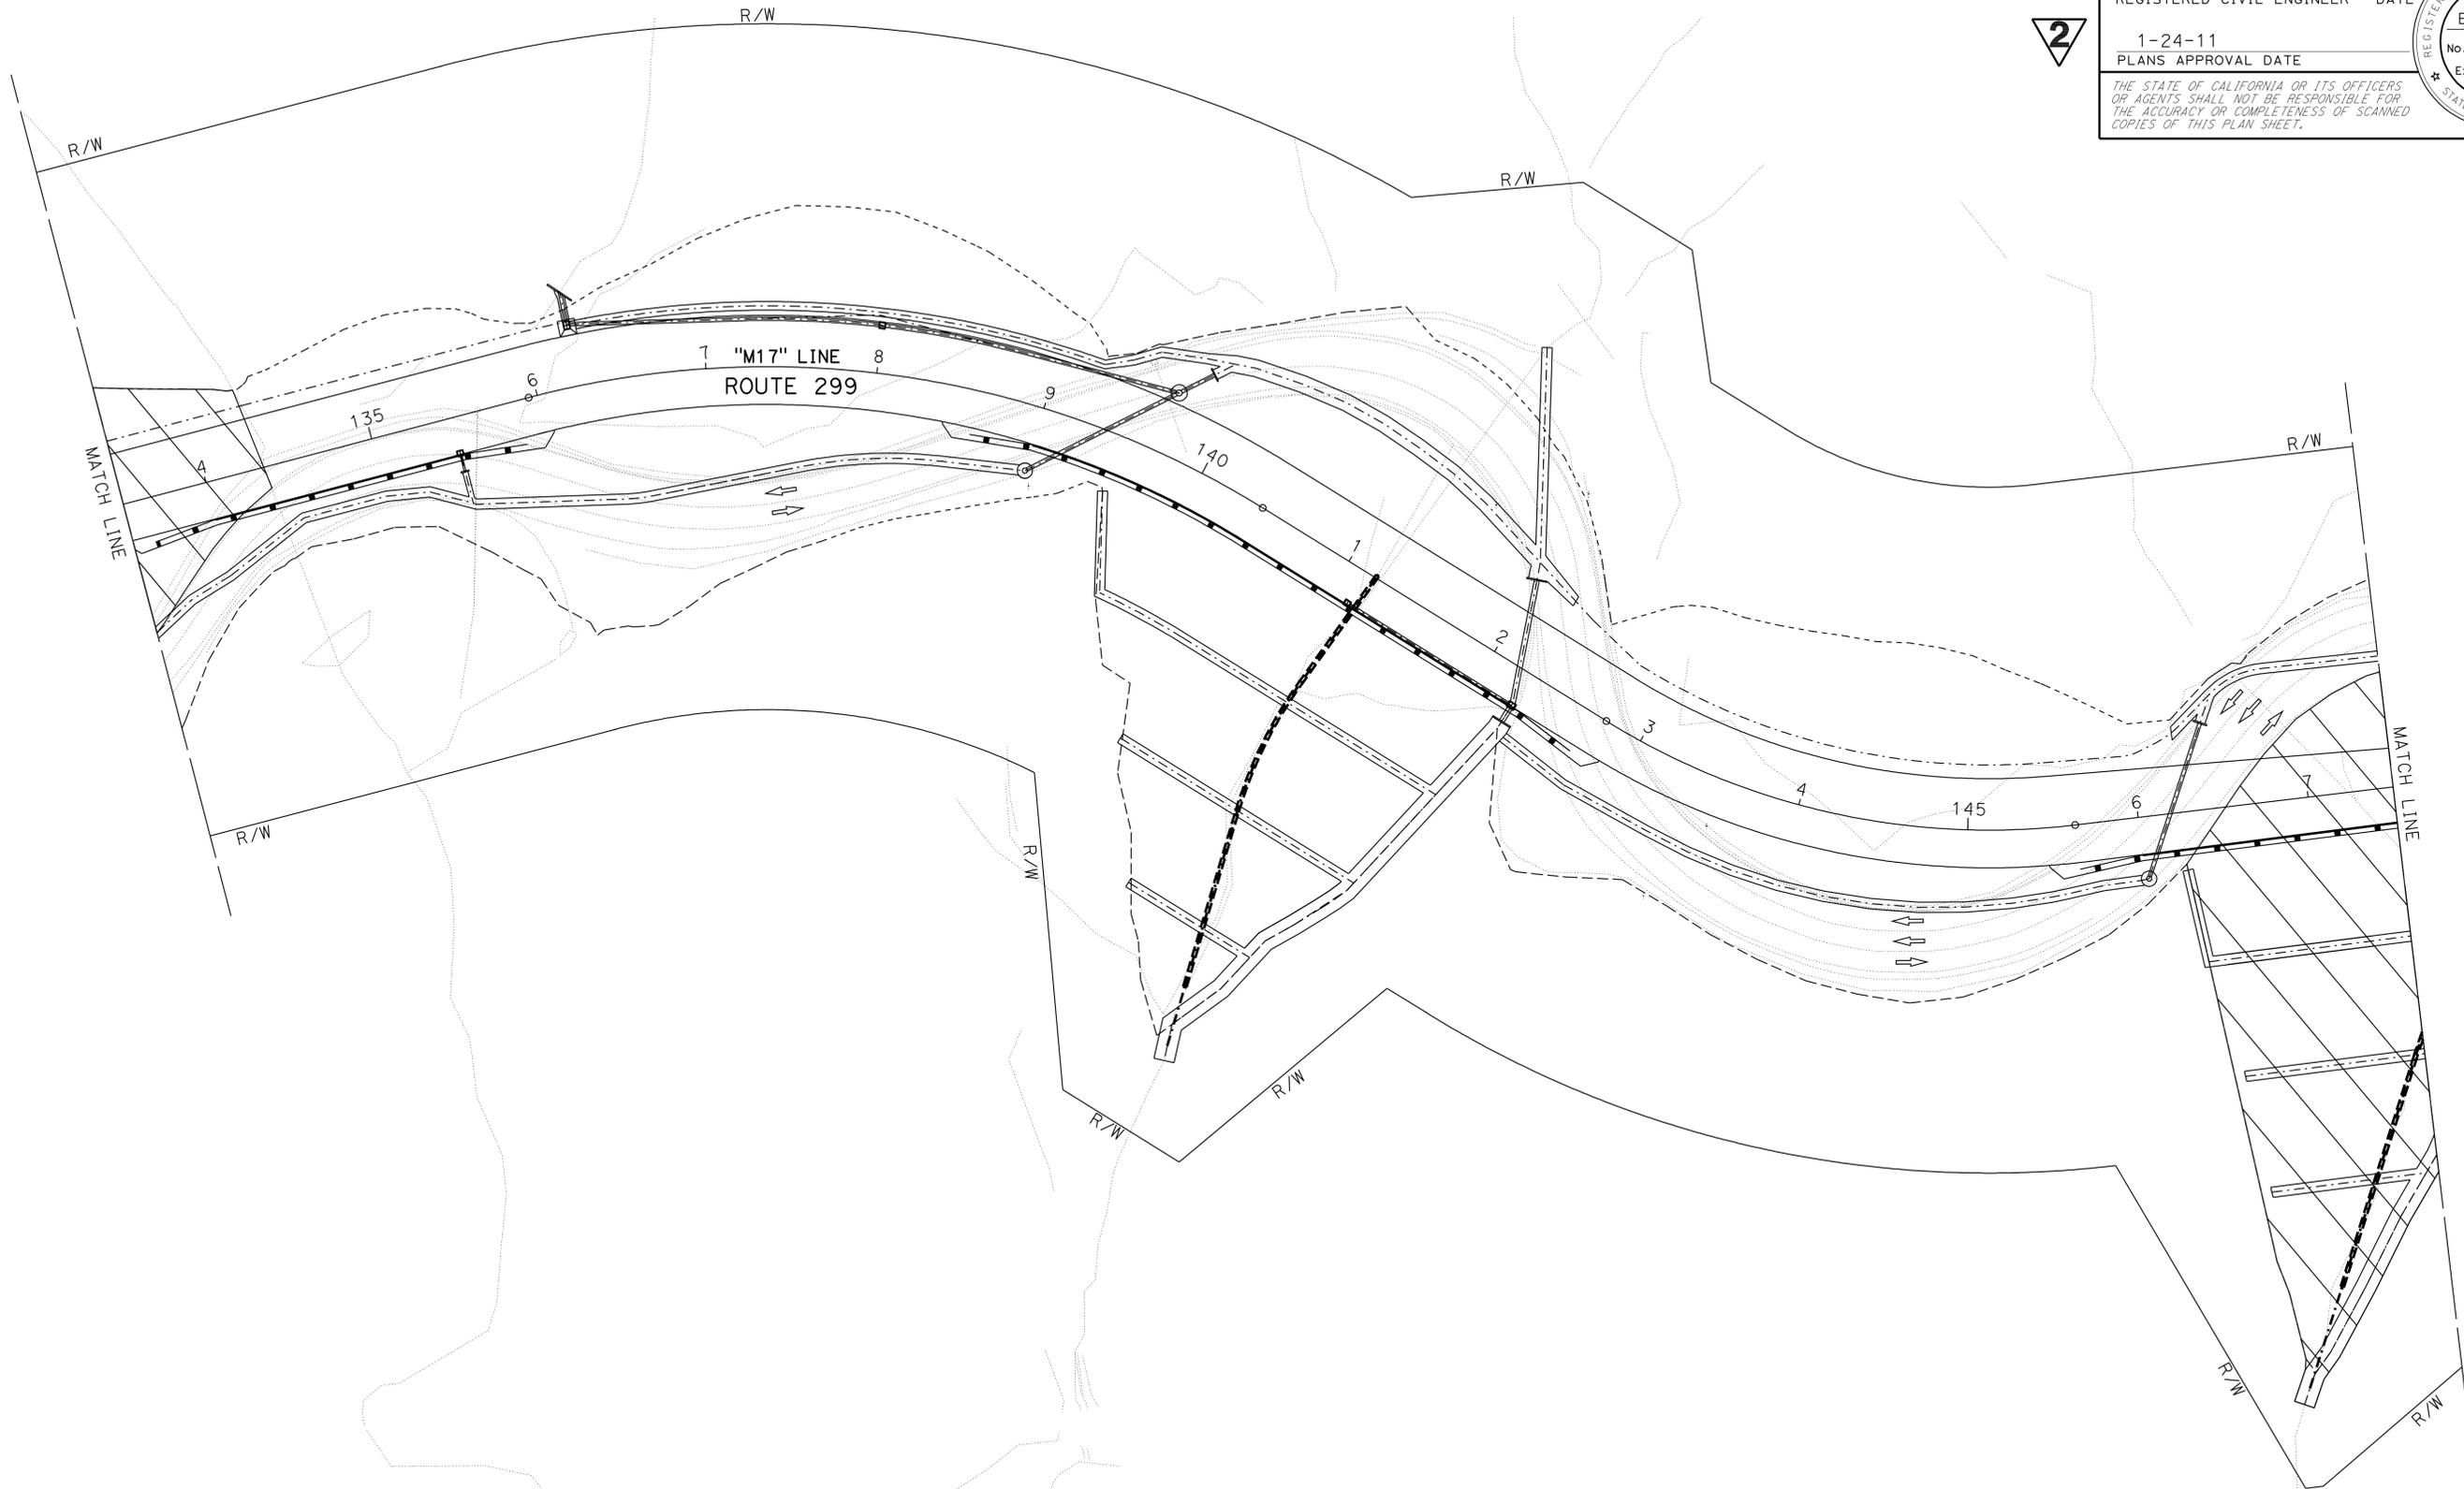

21e10uma008.add
 STATE OF CALIFORNIA - DEPARTMENT OF TRANSPORTATION
Caltrans
 DESIGN
 AL TRUJILLO
 FUNCTIONAL SUPERVISOR
 CHECKED BY
 MICHAEL FEAKES
 SOCORRO URENA
 REVISOR
 DATE REVISOR

2 REVISED PER ADDENDUM No. 2 DATED MAY 10, 2011

**STAGE CONSTRUCTION
AND TRAFFIC HANDLING PLAN
(STAGE 2)**

SCALE: 1" = 50'

SC-8

THIS PLAN ACCURATE FOR STAGE CONSTRUCTION WORK ONLY

BORDER LAST REVISED 7/2/2010

USERNAME => frstrk
DGN FILE => 21e10uma008.add



UNIT 0316

PROJECT NUMBER & PHASE

02000202081

LAST REVISION | DATE PLOTTED => 09-MAY-2011
 12-14-10 | TIME PLOTTED => 14:09


Dist	COUNTY	ROUTE	POST MILES TOTAL PROJECT	SHEET No.	TOTAL SHEETS
02	Sha	299	2.5/4.3	139	195

<i>Michael E. Feakes</i>	12-14-10
REGISTERED CIVIL ENGINEER	DATE
1-24-11	
PLANS APPROVAL DATE	


REGISTERED PROFESSIONAL ENGINEER
MICHAEL E. FEAKES
No. C70755
Exp. 6-30-11
CIVIL
STATE OF CALIFORNIA

THE STATE OF CALIFORNIA OR ITS OFFICERS OR AGENTS SHALL NOT BE RESPONSIBLE FOR THE ACCURACY OR COMPLETENESS OF SCANNED COPIES OF THIS PLAN SHEET.

NOTE:
FOR ACCURATE RIGHT OF WAY DATA, CONTACT
RIGHT OF WAY ENGINEERING AT THE DISTRICT OFFICE.

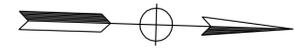

2

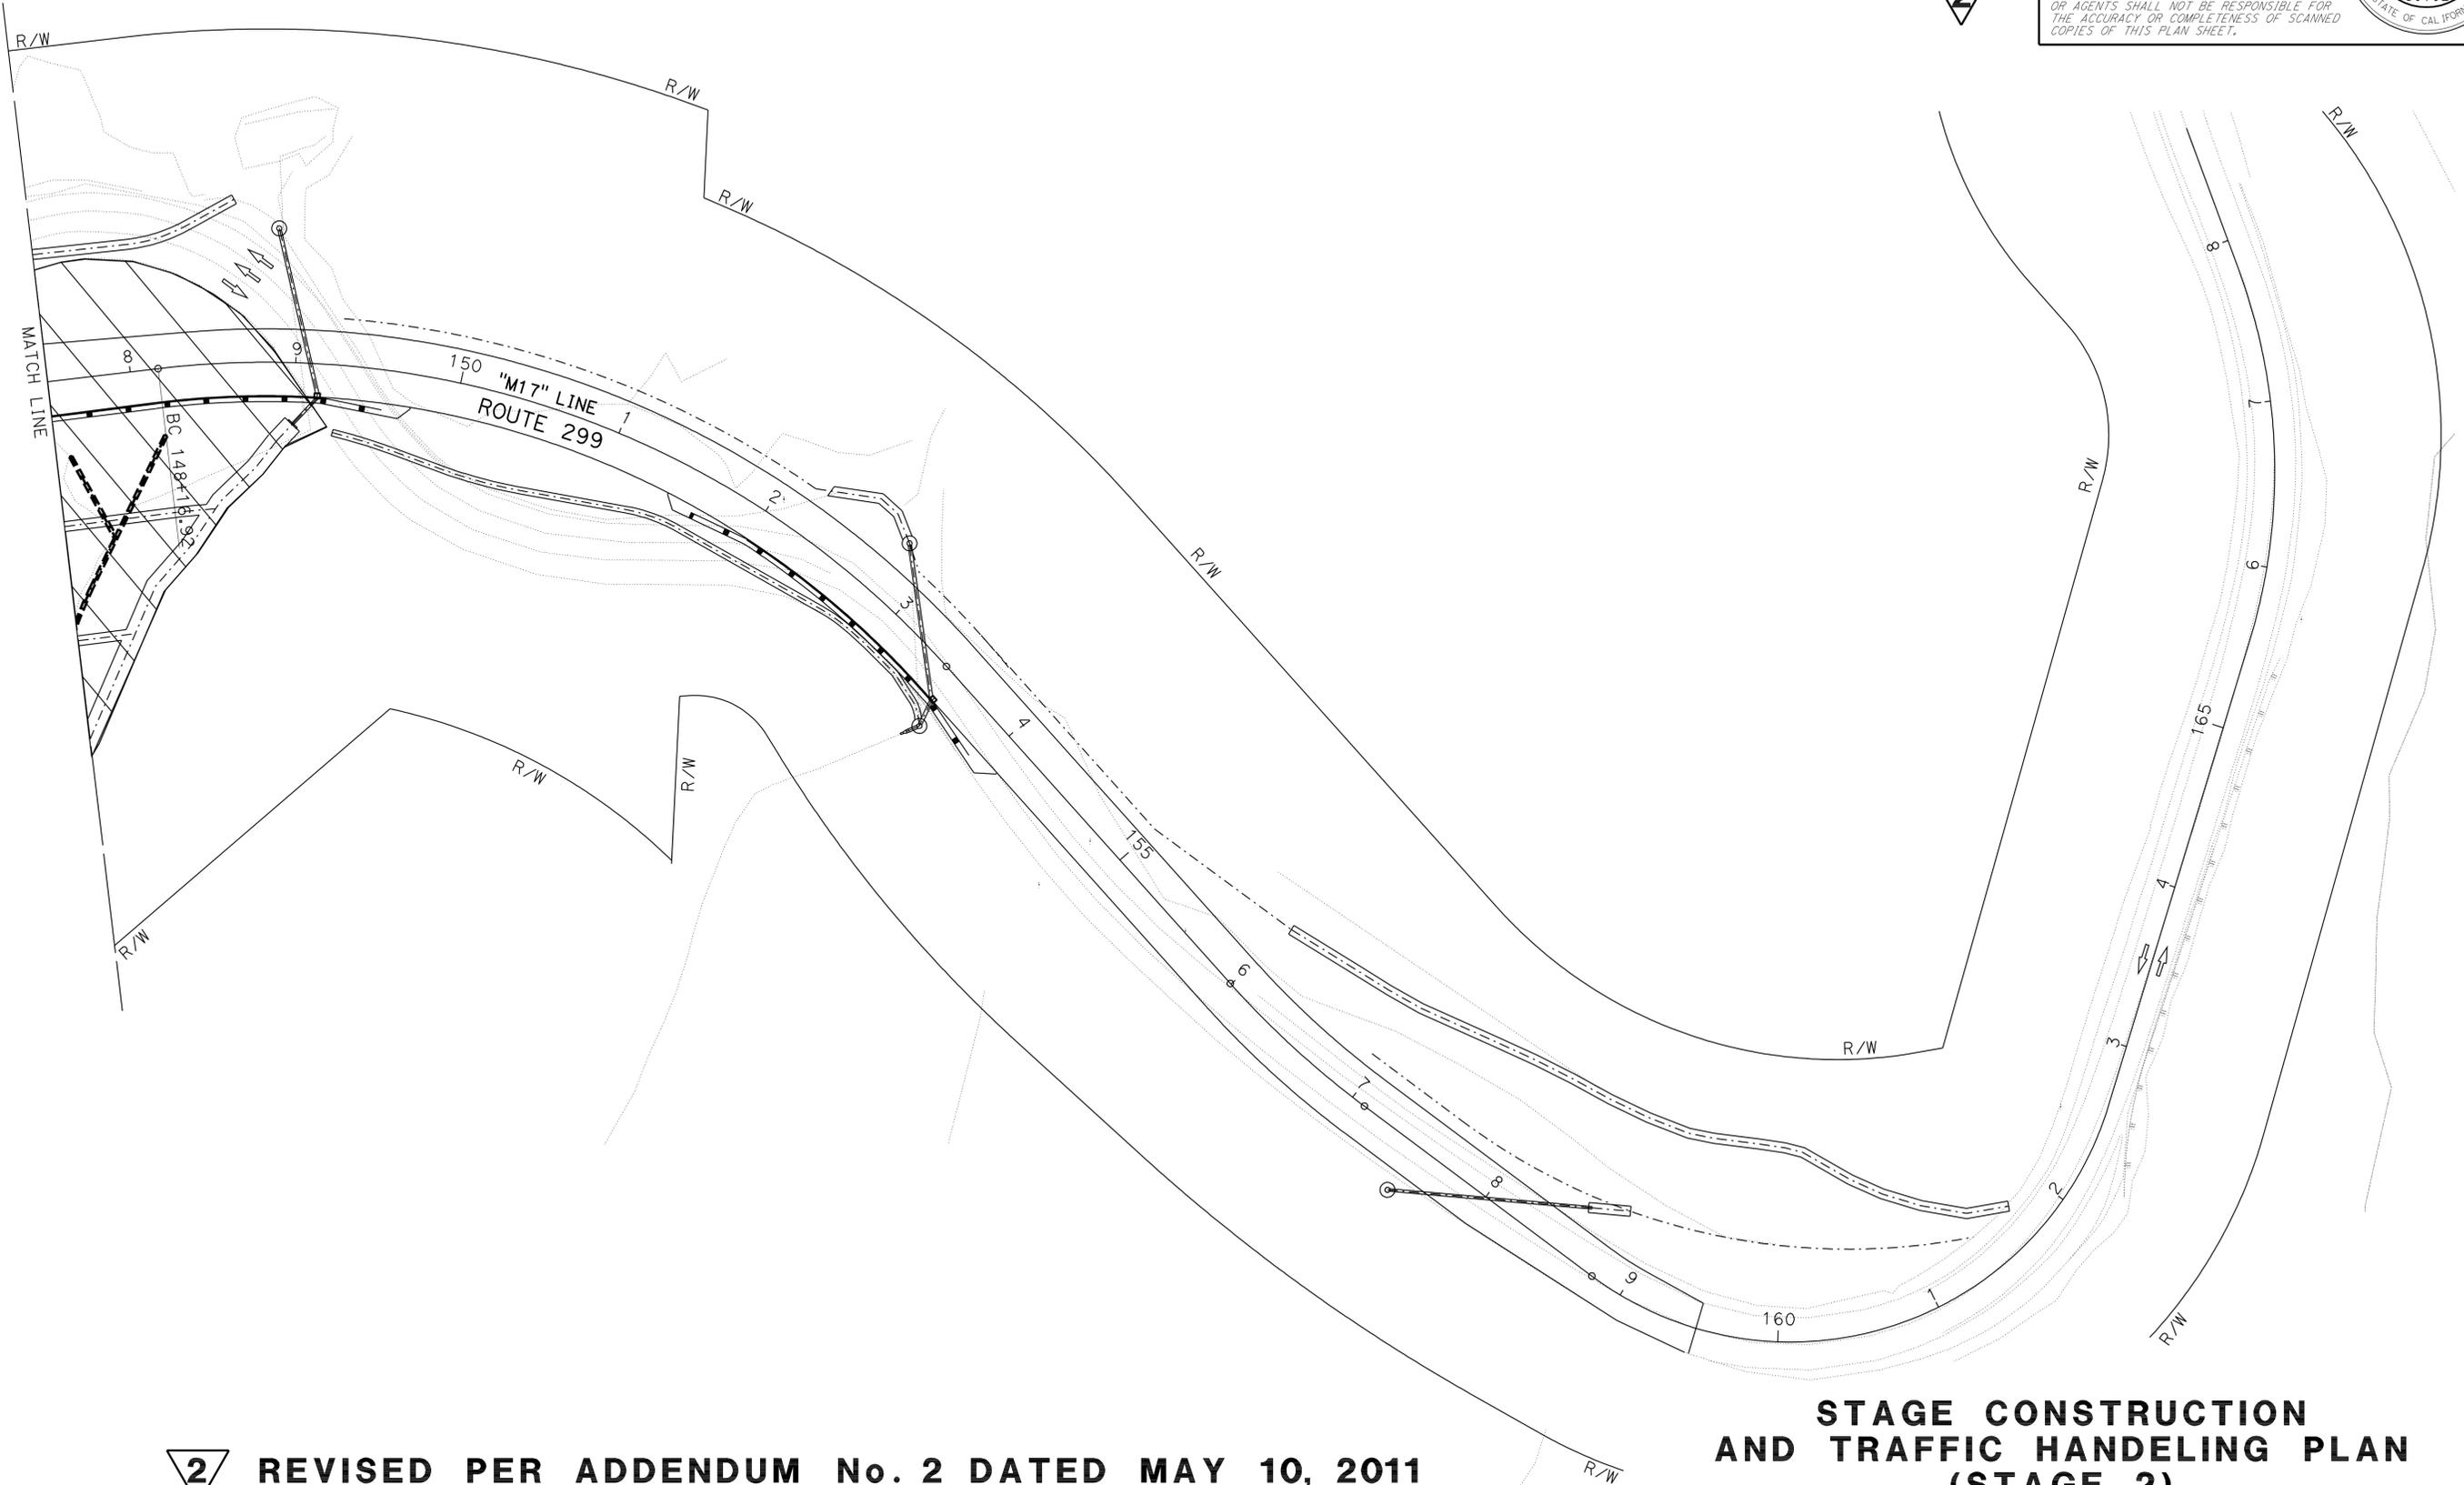

2 REVISED PER ADDENDUM No. 2 DATED MAY 10, 2011

**STAGE CONSTRUCTION
AND TRAFFIC HANDLING PLAN
(STAGE 2)**
SCALE: 1" = 50'

SC-9

THIS PLAN ACCURATE FOR STAGE CONSTRUCTION WORK ONLY

21e10uma009.dwg
 STATE OF CALIFORNIA - DEPARTMENT OF TRANSPORTATION
Caltrans
DESIGN
 FUNCTIONAL SUPERVISOR: AL TRUJILLO
 CALCULATED/DESIGNED BY: CHECKED BY:
 SOCORRO URENA MICHAEL FEAKES
 REVISED BY: DATE REVISED:
 x
 x
 x
 x
 x


Dist	COUNTY	ROUTE	POST MILES TOTAL PROJECT	SHEET No.	TOTAL SHEETS
02	Sha	299	2.5/4.3	142	195

<i>Michael E. Feakes</i>	12-14-10
REGISTERED CIVIL ENGINEER	DATE
1-24-11	
PLANS APPROVAL DATE	

REGISTERED PROFESSIONAL ENGINEER
MICHAEL E. FEAKES
No. C70755
Exp. 6-30-11
CIVIL

THE STATE OF CALIFORNIA OR ITS OFFICERS OR AGENTS SHALL NOT BE RESPONSIBLE FOR THE ACCURACY OR COMPLETENESS OF SCANNED COPIES OF THIS PLAN SHEET.

NOTE:
FOR ACCURATE RIGHT OF WAY DATA, CONTACT RIGHT OF WAY ENGINEERING AT THE DISTRICT OFFICE.

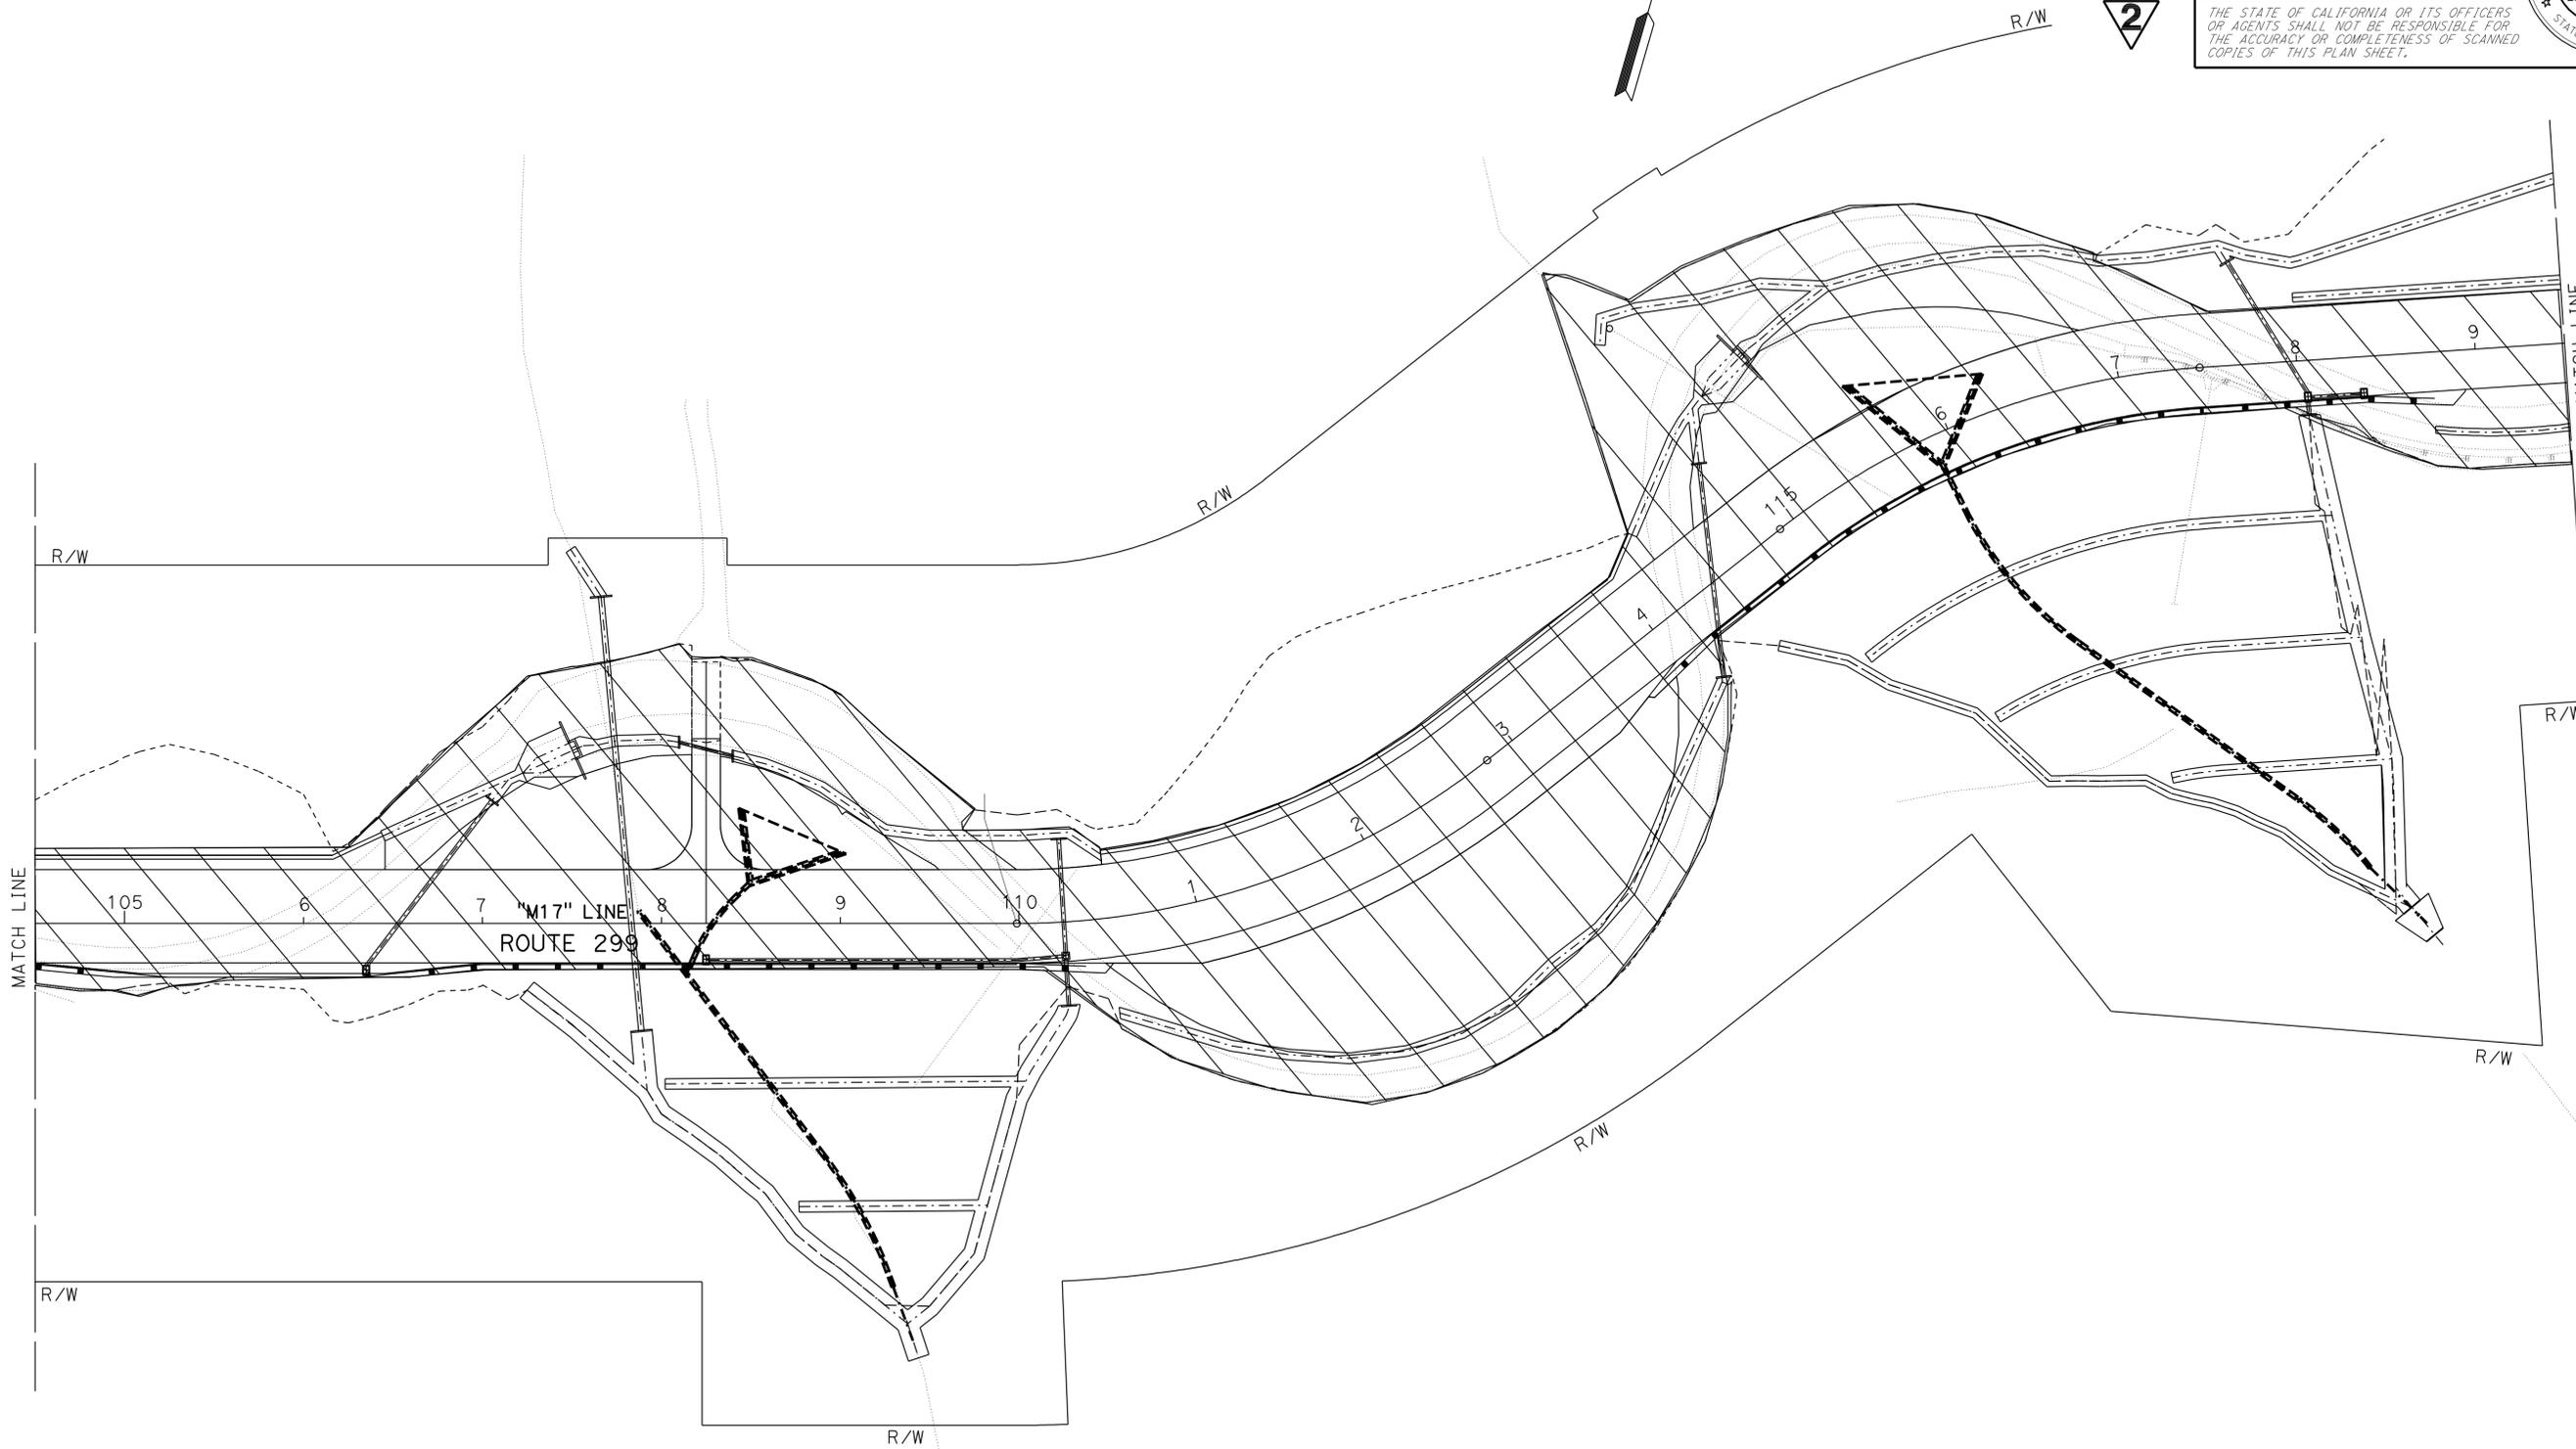

21e10uma012.dwg
 STATE OF CALIFORNIA - DEPARTMENT OF TRANSPORTATION
Caltrans
DESIGN
 FUNCTIONAL SUPERVISOR: AL TRUJILLO
 CALCULATED/DESIGNED BY: CHECKED BY:
 SOCORRO URENA
 MICHAEL FEAKES
 REVISED BY: DATE REVISED:
 x
 x
 x
 x

2 REVISED PER ADDENDUM No. 2 DATED MAY 10, 2011

STAGE CONSTRUCTION (STAGE 3)
SCALE: 1" = 50'
SC-12

THIS PLAN ACCURATE FOR STAGE CONSTRUCTION WORK ONLY


Dist	COUNTY	ROUTE	POST MILES TOTAL PROJECT	SHEET No.	TOTAL SHEETS
02	Sha	299	2.5/4.3	143	195

<i>Michael E. Feakes</i>	12-14-10
REGISTERED CIVIL ENGINEER	DATE
1-24-11	
PLANS APPROVAL DATE	


REGISTERED PROFESSIONAL ENGINEER
MICHAEL E. FEAKES
No. C70755
Exp. 6-30-11
CIVIL
STATE OF CALIFORNIA

THE STATE OF CALIFORNIA OR ITS OFFICERS OR AGENTS SHALL NOT BE RESPONSIBLE FOR THE ACCURACY OR COMPLETENESS OF SCANNED COPIES OF THIS PLAN SHEET.

NOTE:
FOR ACCURATE RIGHT OF WAY DATA, CONTACT RIGHT OF WAY ENGINEERING AT THE DISTRICT OFFICE.

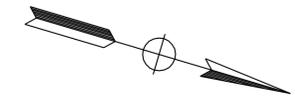

2

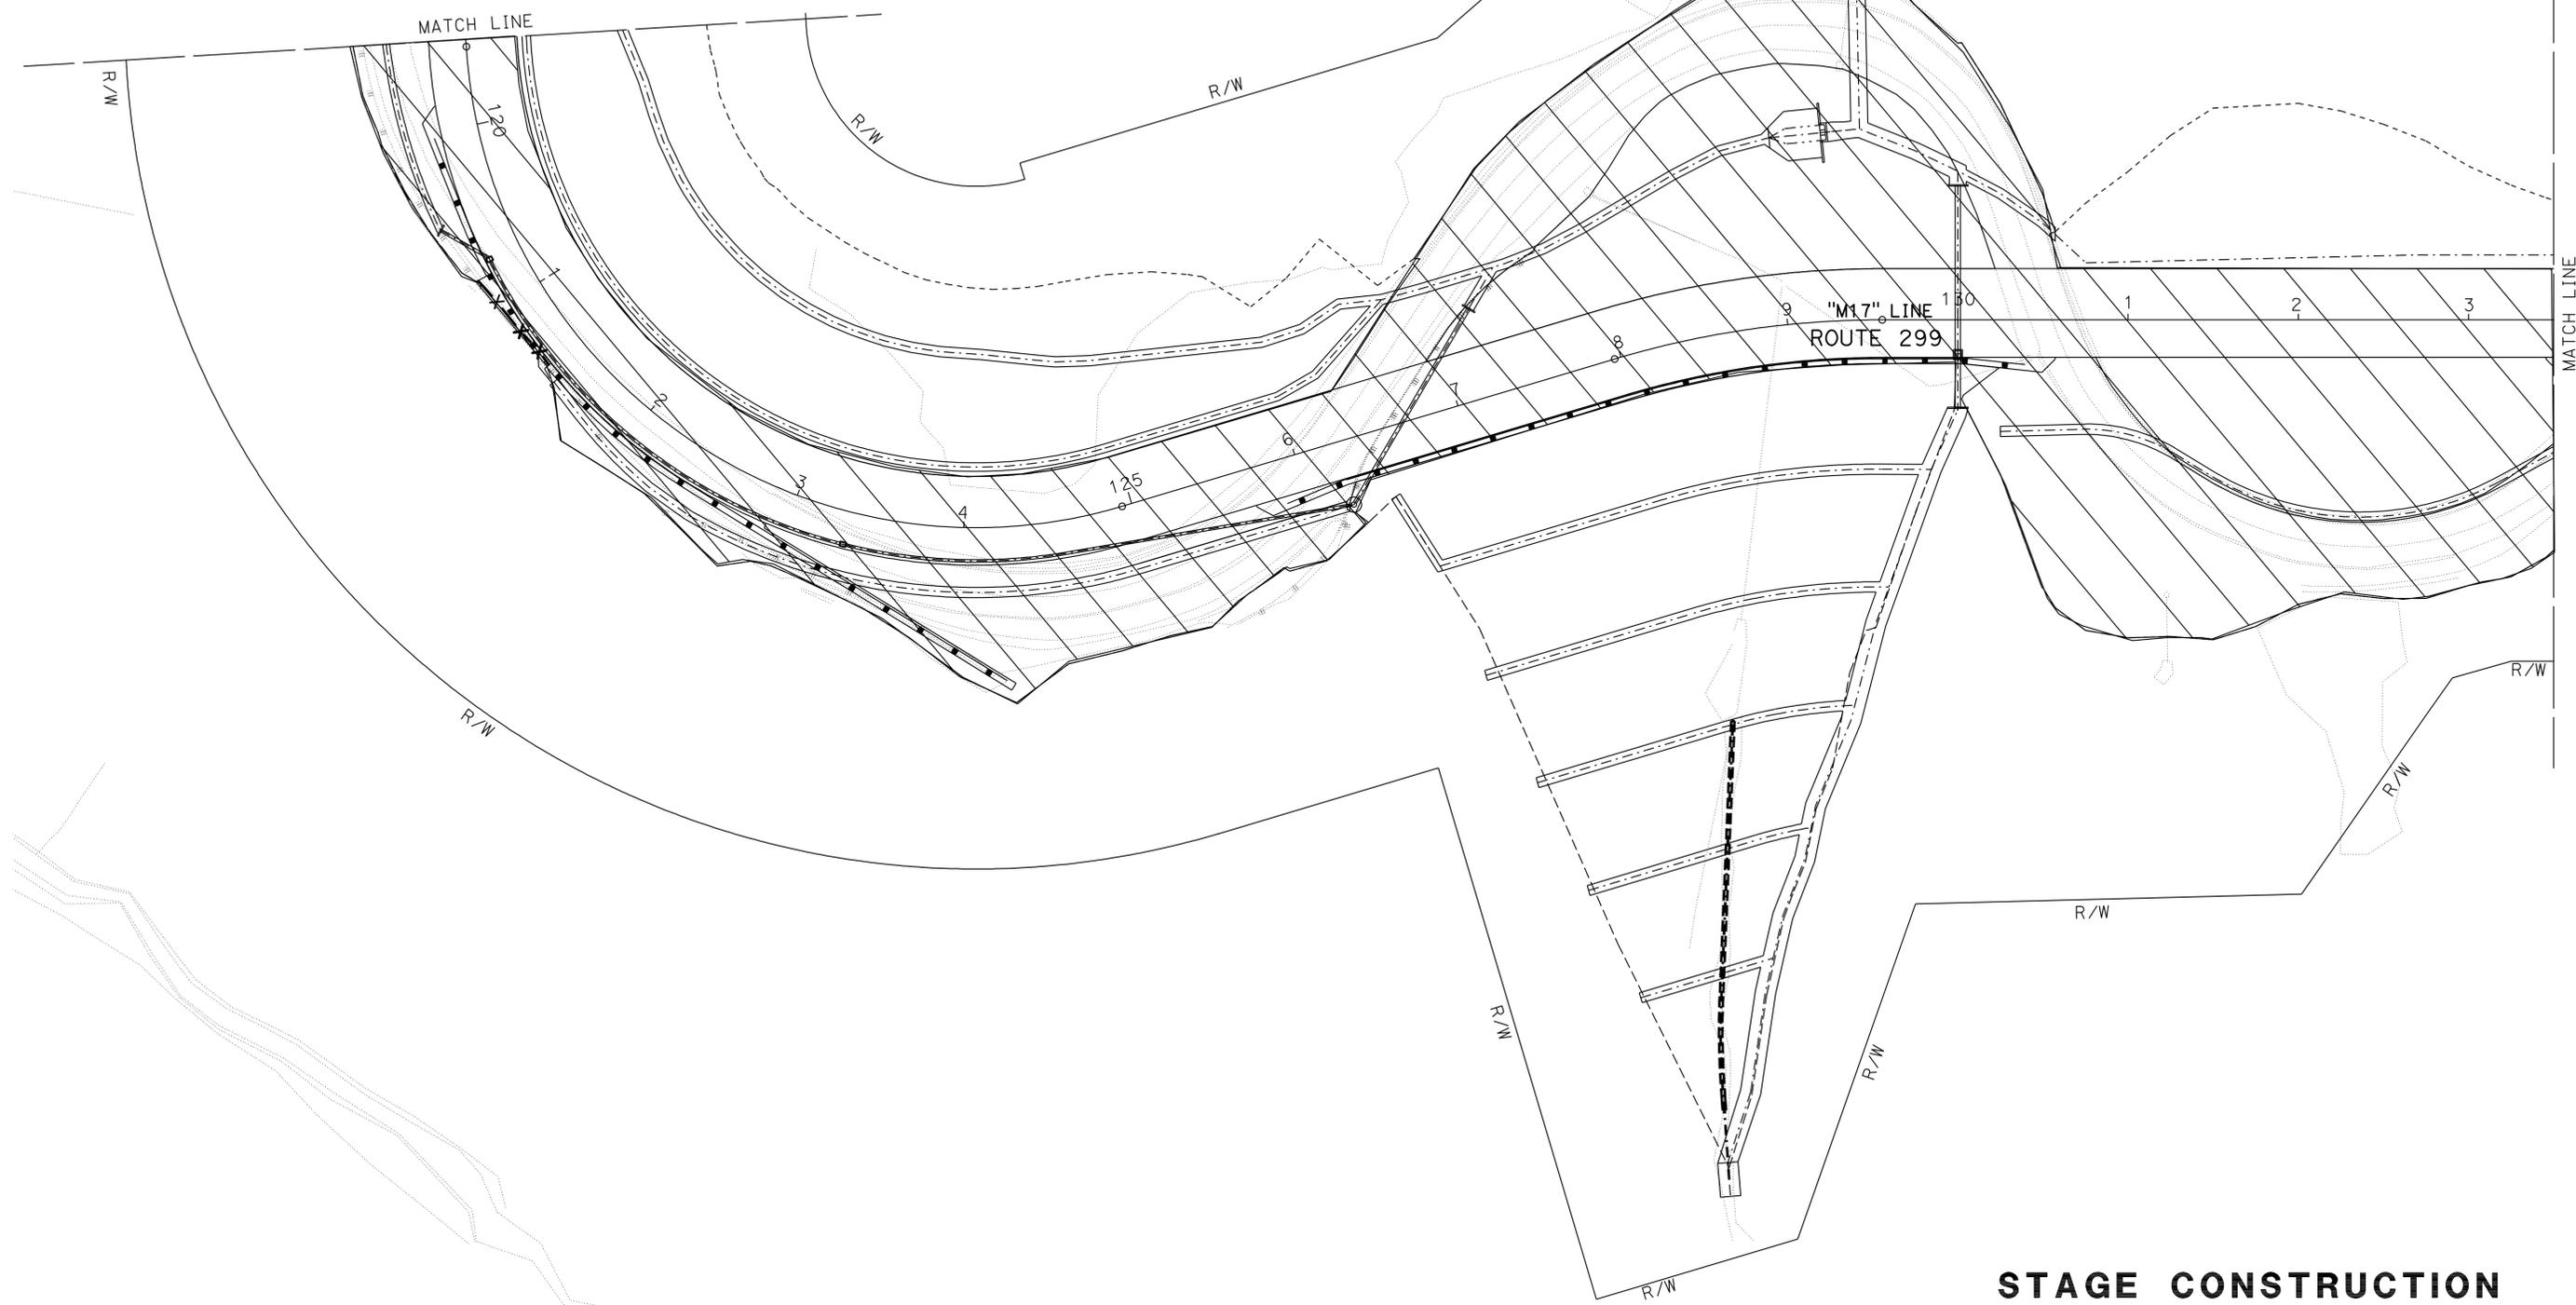

2 REVISED PER ADDENDUM No. 2 DATED MAY 10, 2011

**STAGE CONSTRUCTION
(STAGE 3)**
SCALE: 1" = 50'

SC-13

THIS PLAN ACCURATE FOR STAGE CONSTRUCTION WORK ONLY

21e10uma013.dwg
 STATE OF CALIFORNIA - DEPARTMENT OF TRANSPORTATION
Caltrans
DESIGN
 FUNCTIONAL SUPERVISOR: AL TRUJILLO
 CALCULATED/DESIGNED BY: CHECKED BY:
 SOCORRO URENA MICHAEL FEAKES
 REVISED BY: DATE REVISED:
 x
 x
 x
 x
 x


Dist	COUNTY	ROUTE	POST MILES TOTAL PROJECT	SHEET No.	TOTAL SHEETS
02	Sha	299	2.5/4.3	144	195

<i>Michael E. Feakes</i>	12-14-10
REGISTERED CIVIL ENGINEER	DATE
1-24-11	
PLANS APPROVAL DATE	

REGISTERED PROFESSIONAL ENGINEER
MICHAEL E. FEAKES
No. C70755
Exp. 6-30-11
CIVIL
STATE OF CALIFORNIA

THE STATE OF CALIFORNIA OR ITS OFFICERS OR AGENTS SHALL NOT BE RESPONSIBLE FOR THE ACCURACY OR COMPLETENESS OF SCANNED COPIES OF THIS PLAN SHEET.

NOTE:
FOR ACCURATE RIGHT OF WAY DATA, CONTACT RIGHT OF WAY ENGINEERING AT THE DISTRICT OFFICE.

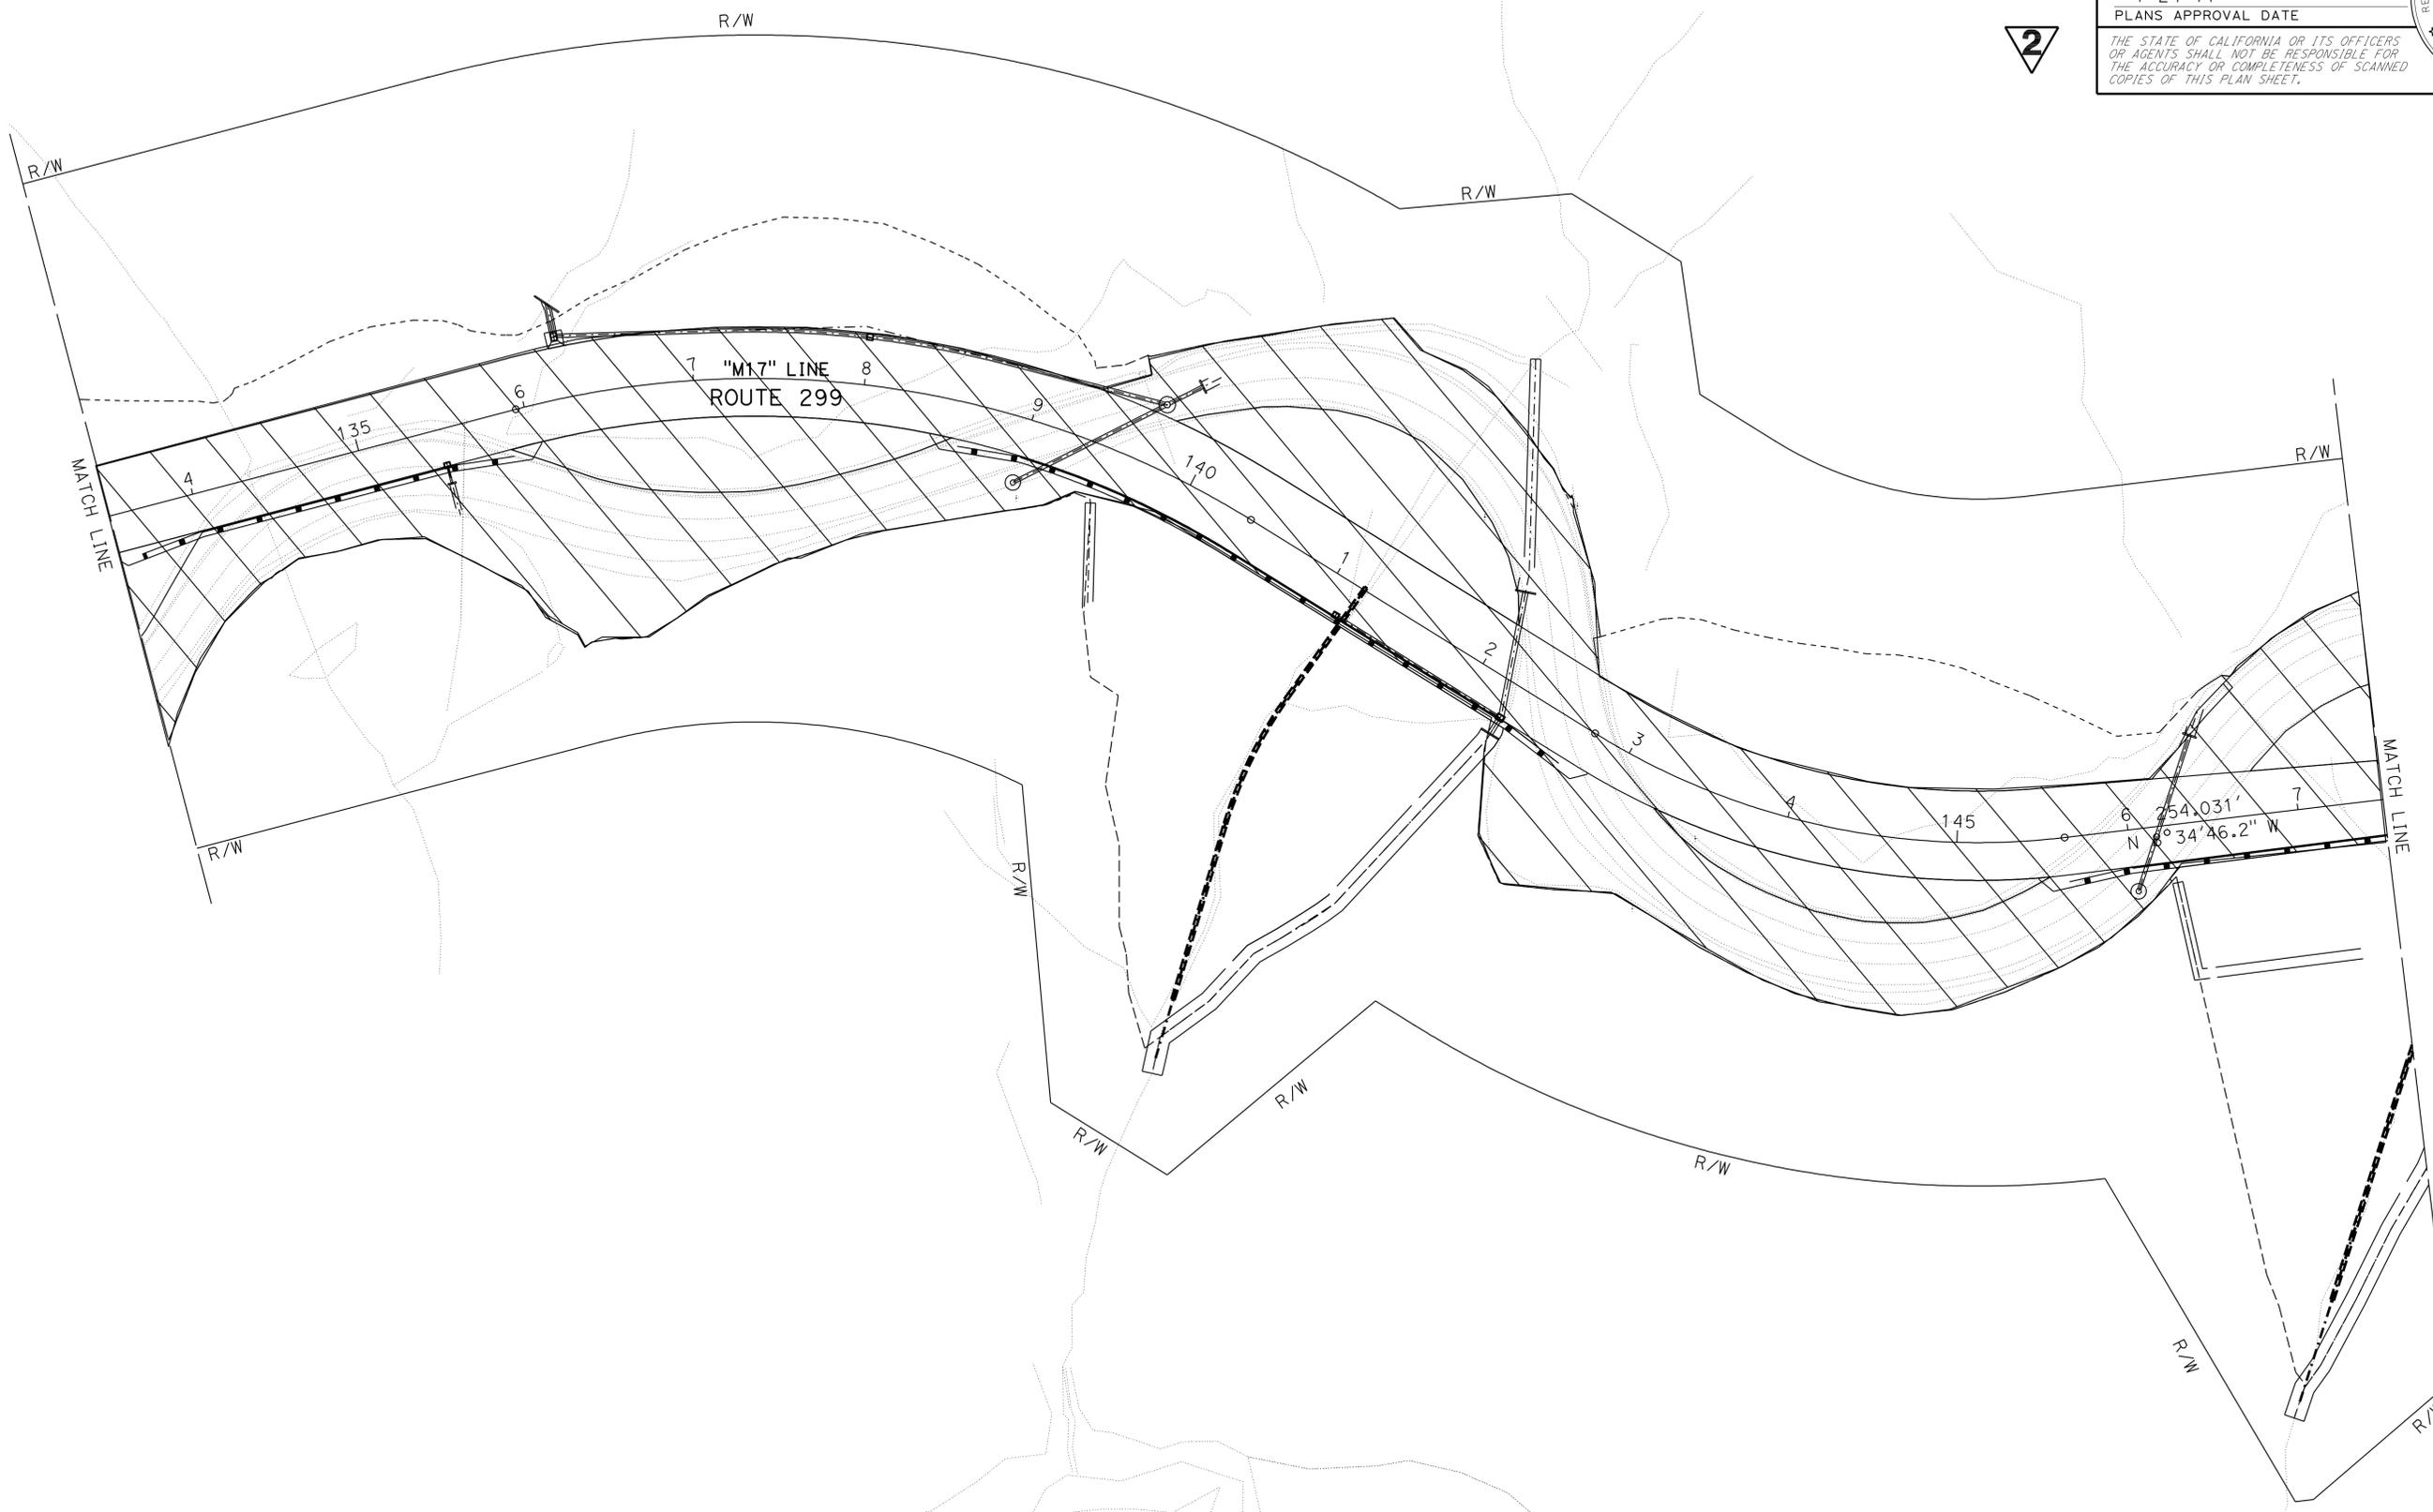

2 REVISED PER ADDENDUM No. 2 DATED MAY 10, 2011

STAGE CONSTRUCTION (STAGE 3)
SCALE: 1" = 50'
SC-14

THIS PLAN ACCURATE FOR STAGE CONSTRUCTION WORK ONLY

21e10uma014.ddd
 STATE OF CALIFORNIA - DEPARTMENT OF TRANSPORTATION
Caltrans
DESIGN
 FUNCTIONAL SUPERVISOR: AL TRUJILLO
 CALCULATED/DESIGNED BY: CHECKED BY:
 SOCORRO URENA MICHAEL FEAKES
 REVISED BY: DATE REVISED:
 x
 x
 x
 x
 x


Dist	COUNTY	ROUTE	POST MILES TOTAL PROJECT	SHEET No.	TOTAL SHEETS
02	Sha	299	2.5/4.3	145	195

<i>Michael E. Feakes</i>	12-14-10
REGISTERED CIVIL ENGINEER	DATE
1-24-11	
PLANS APPROVAL DATE	


REGISTERED PROFESSIONAL ENGINEER
MICHAEL E. FEAKES
No. C70755
Exp. 6-30-11
CIVIL
STATE OF CALIFORNIA

THE STATE OF CALIFORNIA OR ITS OFFICERS OR AGENTS SHALL NOT BE RESPONSIBLE FOR THE ACCURACY OR COMPLETENESS OF SCANNED COPIES OF THIS PLAN SHEET.

NOTE:
FOR ACCURATE RIGHT OF WAY DATA, CONTACT RIGHT OF WAY ENGINEERING AT THE DISTRICT OFFICE.

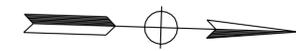

2

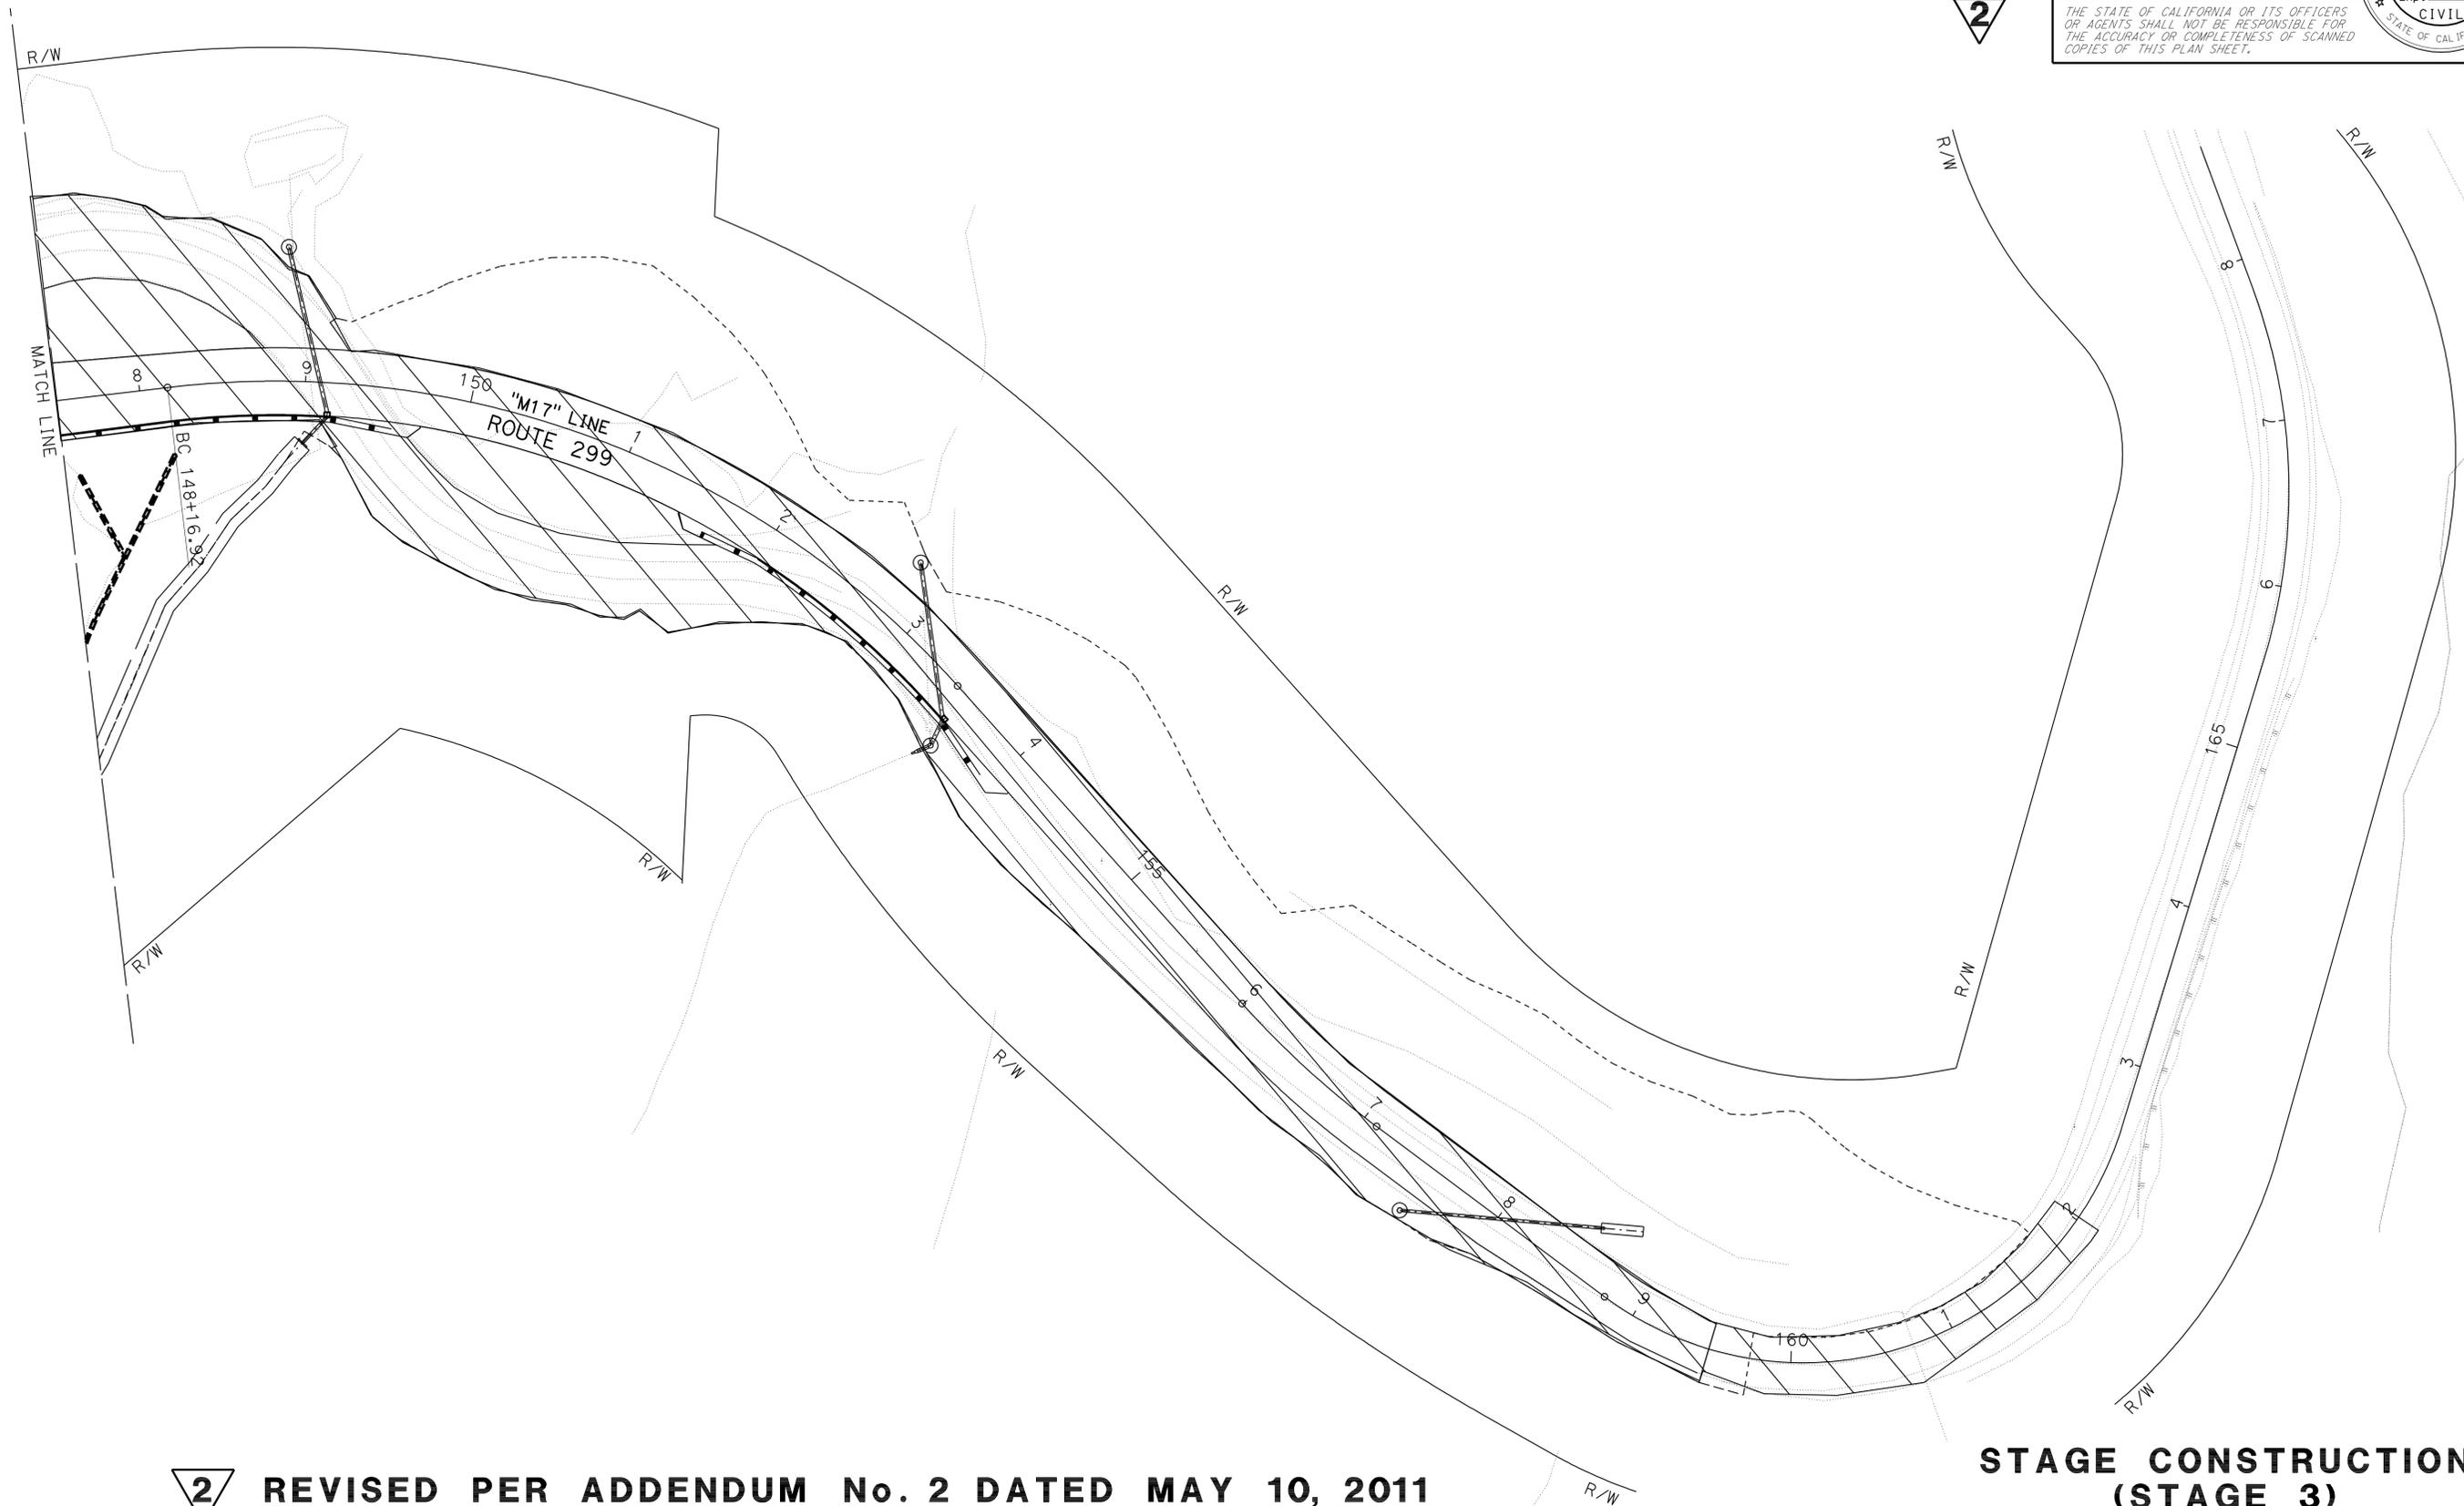

21e10uma015.dwg
 STATE OF CALIFORNIA - DEPARTMENT OF TRANSPORTATION
Caltrans
DESIGN
 FUNCTIONAL SUPERVISOR: AL TRUJILLO
 CALCULATED/DESIGNED BY: [blank]
 CHECKED BY: [blank]
 SOCORRO URENA
 MICHAEL FEAKES
 REVISED BY: [blank]
 DATE REVISED: [blank]

2 REVISED PER ADDENDUM No. 2 DATED MAY 10, 2011

THIS PLAN ACCURATE FOR STAGE CONSTRUCTION WORK ONLY

STAGE CONSTRUCTION (STAGE 3)
SCALE: 1" = 50' **SC-15**