

DIST	COUNTY	ROUTE	POST MILES TOTAL PROJECT	SHEET NO.	TOTAL SHEETS
03	But, Gle, Sub	5, 32, 70, 99	Var	15	18

REGISTERED CIVIL ENGINEER DATE 10-30-08


12-15-08 PLANS APPROVAL DATE

REGISTERED PROFESSIONAL ENGINEER DIOSDADO ACOBA No. 52003 Exp. 12-31-08 CIVIL STATE OF CALIFORNIA

THE STATE OF CALIFORNIA OR ITS OFFICERS OR AGENTS SHALL NOT BE RESPONSIBLE FOR THE ACCURACY OR COMPLETENESS OF ELECTRONIC COPIES OF THIS PLAN SHEET.

NOTE: (APPLY TO THIS SHEET ONLY)

-  Indicates limits of clean and treat existing bridge deck with high molecular weight methacrylate and core treated bridge deck.
-  Indicates limits of remove 3"± depth AC patch and place rapid setting concrete patch. See "Deck Repair Detail" on "JOINT DETAILS NO. 1" sheet.

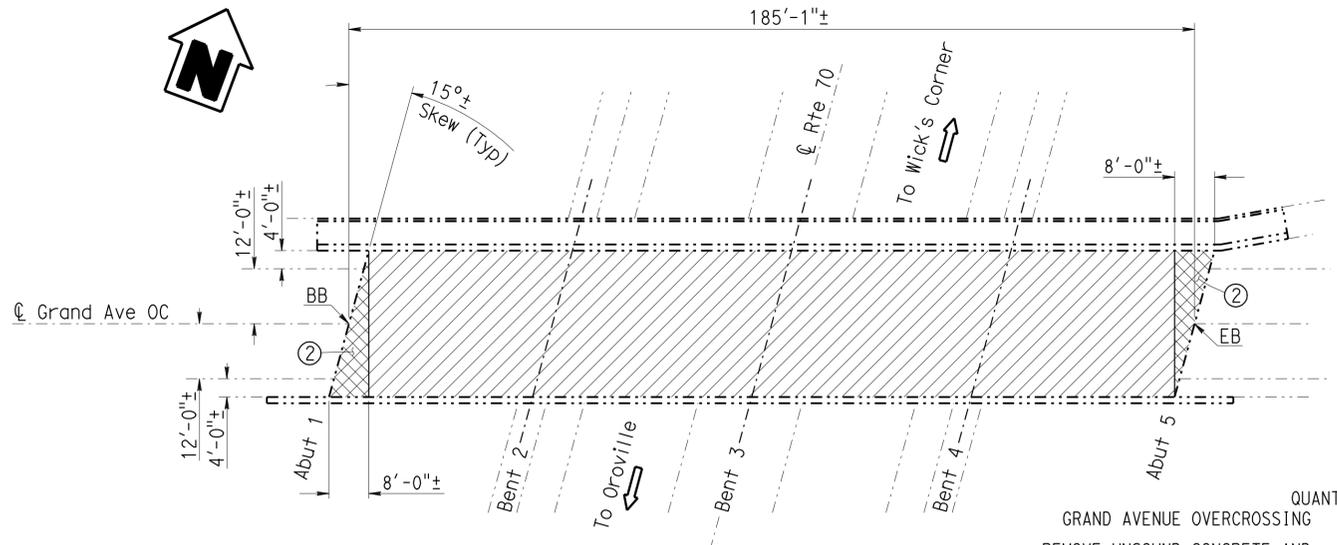


GRAND AVENUE OVERCROSSING

Br. No. 12-0107, ROUTE 70, But, PM 15.43
1"=20'

QUANTITIES		BRIDGE NO. 12-0107
REMOVE UNSOUND CONCRETE AND ASPHALT CONCRETE PATCHES	80 CF	
CLEAN BRIDGE DECK	6,015 SQFT	
RAPID SETTING CONCRETE (PATCH)	80 CF	
CORE TREATED BRIDGE DECK	8 EA	
TREAT BRIDGE DECK	6,015 SQFT	
FURNISH BRIDGE DECK TREATMENT MATERIAL	67 GAL	

GARDEN DRIVE OVERCROSSING

QUANTITIES		BRIDGE NO. 12-0166
REMOVE UNSOUND CONCRETE AND ASPHALT CONCRETE PATCHES	15 CF	
CLEAN BRIDGE DECK	5,896 SQFT	
RAPID SETTING CONCRETE (PATCH)	15 CF	
CORE TREATED BRIDGE DECK	8 EA	
TREAT BRIDGE DECK	5,896 SQFT	
FURNISH BRIDGE DECK TREATMENT MATERIAL	65 GAL	

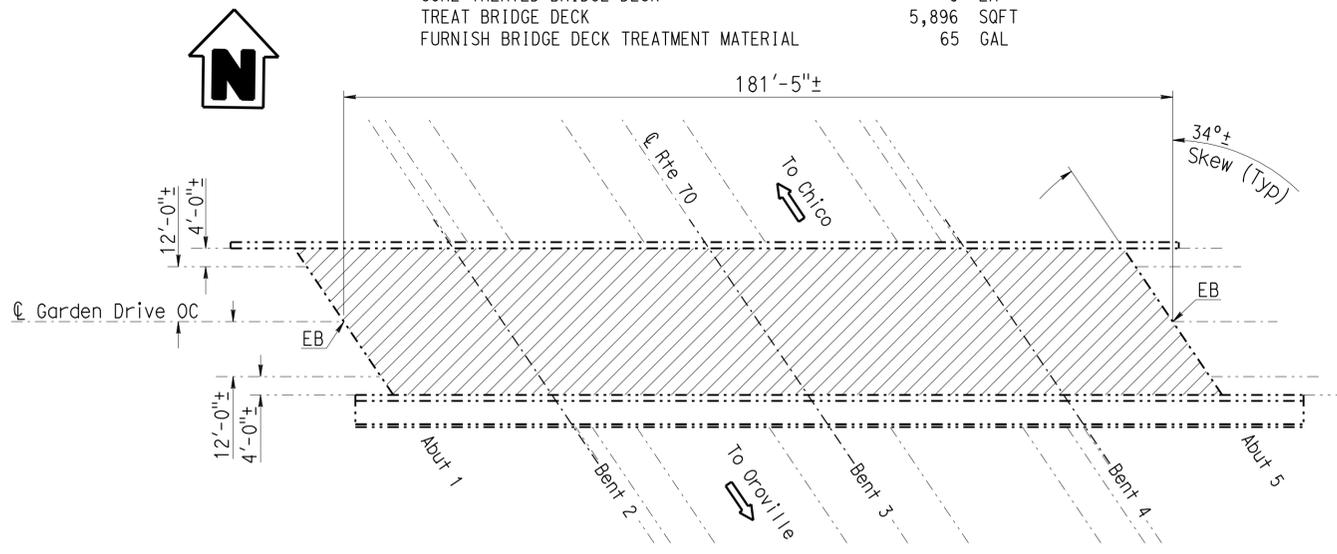


GARDEN DRIVE OVERCROSSING

Br. No. 12-0166, ROUTE 70, But, PM 16.63
1"=20'

COTTONWOOD ROAD OVERCROSSING

QUANTITIES		BRIDGE NO. 12-0106
REMOVE UNSOUND CONCRETE AND ASPHALT CONCRETE PATCHES	22 CF	
CLEAN BRIDGE DECK	4,888 SQFT	
RAPID SETTING CONCRETE (PATCH)	22 CF	
CORE TREATED BRIDGE DECK	8 EA	
TREAT BRIDGE DECK	4,888 SQFT	
FURNISH BRIDGE DECK TREATMENT MATERIAL	54 GAL	

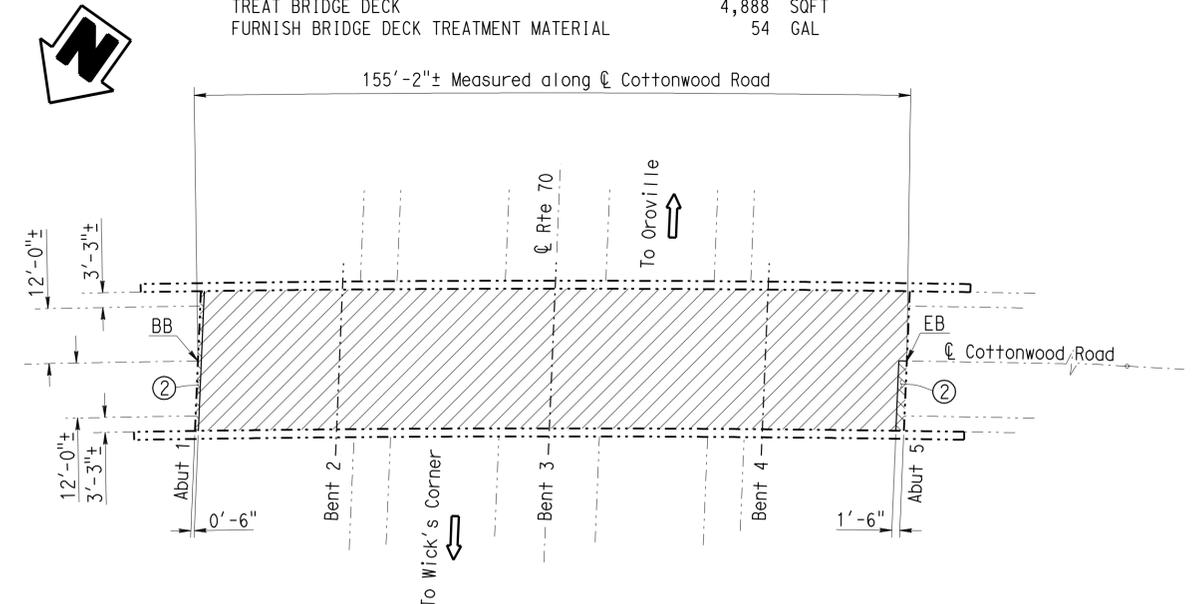

COTTONWOOD ROAD OVERCROSSING

Br. No. 12-0106, ROUTE 70, But, PM 18.4
1"=20'

NOTE:
THE CONTRACTOR SHALL VERIFY ALL CONTROLLING FIELD DIMENSIONS BEFORE ORDERING OR FABRICATING ANY MATERIAL.

 DESIGN ENGINEER	DESIGN	By Jarvis Mahe	Checked Don Acoba	LAYOUT	By Dale Kubochi	Checked Don Acoba
	DETAILS	By Dale Kubochi	Checked Don Acoba	SPECIFICATIONS	By Todd Geerts	Checked Todd Geerts
	QUANTITIES	By Jarvis Mahe	Checked Don Acoba			

STATE OF CALIFORNIA
DEPARTMENT OF TRANSPORTATION

DIVISION OF MAINTENANCE
STRUCTURE MAINTENANCE DESIGN

BRIDGE NO. VARIOUS
POST MILE VARIOUS

ROUTES 5, 32, 70, 99 BRIDGES
GENERAL PLAN NO. 4

STRUCTURES MAINTENANCE GENERAL PLAN & DETAIL SHEET (ENGLISH) (REV. 10/17/07)

ORIGINAL SCALE IN INCHES FOR REDUCED PLANS

0 1 2 3

CU 03600
EA 2M9401

DISREGARD PRINTS BEARING EARLIER REVISION DATES

REVISION DATES
8-4-08 8-12-08 9-18-08 9-19-08 10-22-08 10-24-08

SHEET 4 OF 7