


DIST	COUNTY	ROUTE	POST MILES TOTAL PROJECT	SHEET NO.	TOTAL SHEETS
03	But, Gle, Yuba	5, 32, 70, 99	Var	16	18
			REGISTERED CIVIL ENGINEER	DATE	
			10-30-08		
			PLANS APPROVAL DATE		
			12-15-08		
THE STATE OF CALIFORNIA OR ITS OFFICERS OR AGENTS SHALL NOT BE RESPONSIBLE FOR THE ACCURACY OR COMPLETENESS OF ELECTRONIC COPIES OF THIS PLAN SHEET.					

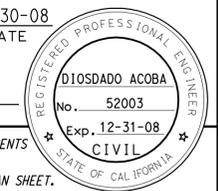


NOTES: (APPLY TO THIS SHEET ONLY)

- Indicates limits of clean and treat existing bridge deck with high molecular weight methacrylate and core treated bridge deck.
- Indicates limits of prepare concrete bridge deck surface, furnish and place new 3/4" minimum depth polyester concrete overlay.
- Indicates limits of remove contrast treatment (chip or slurry seal).

Indicates location of existing joint seal removal and placement of new joint seal.


- For "Section A-A", see "JOINT SEAL DETAILS NO. 2" sheet.

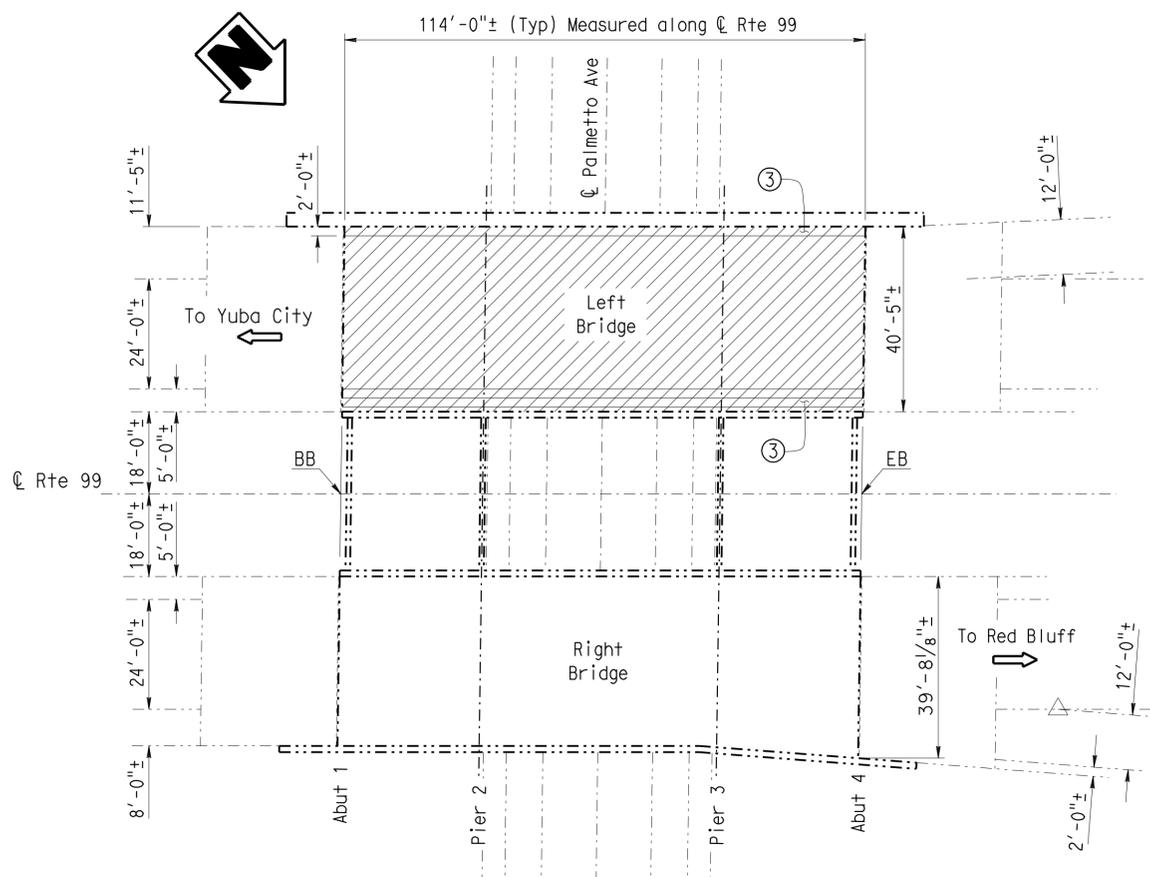

PALMETTO AVENUE UNDERCROSSING

Br. No. 12-0152L, ROUTE 99, But, PM R033.08
1"=20'

QUANTITIES		BRIDGE NO. 12-0152L	
REMOVE CONTRAST TREATMENT (CHIP OR SLURRY SEAL)	798	SQFT	
REMOVE UNSOUND CONCRETE AND ASPHALT CONCRETE PATCHES	12	CF	
CLEAN BRIDGE DECK	4,610	SQFT	
CLEAN EXPANSION JOINT	82	LF	
RAPID SETTING CONCRETE (PATCH)	12	CF	
CORE TREATED BRIDGE DECK	6	EA	
JOINT SEAL (MR 1")	82	LF	
TREAT BRIDGE DECK	4,610	SQFT	
FURNISH BRIDGE DECK TREATMENT MATERIAL	51	GAL	

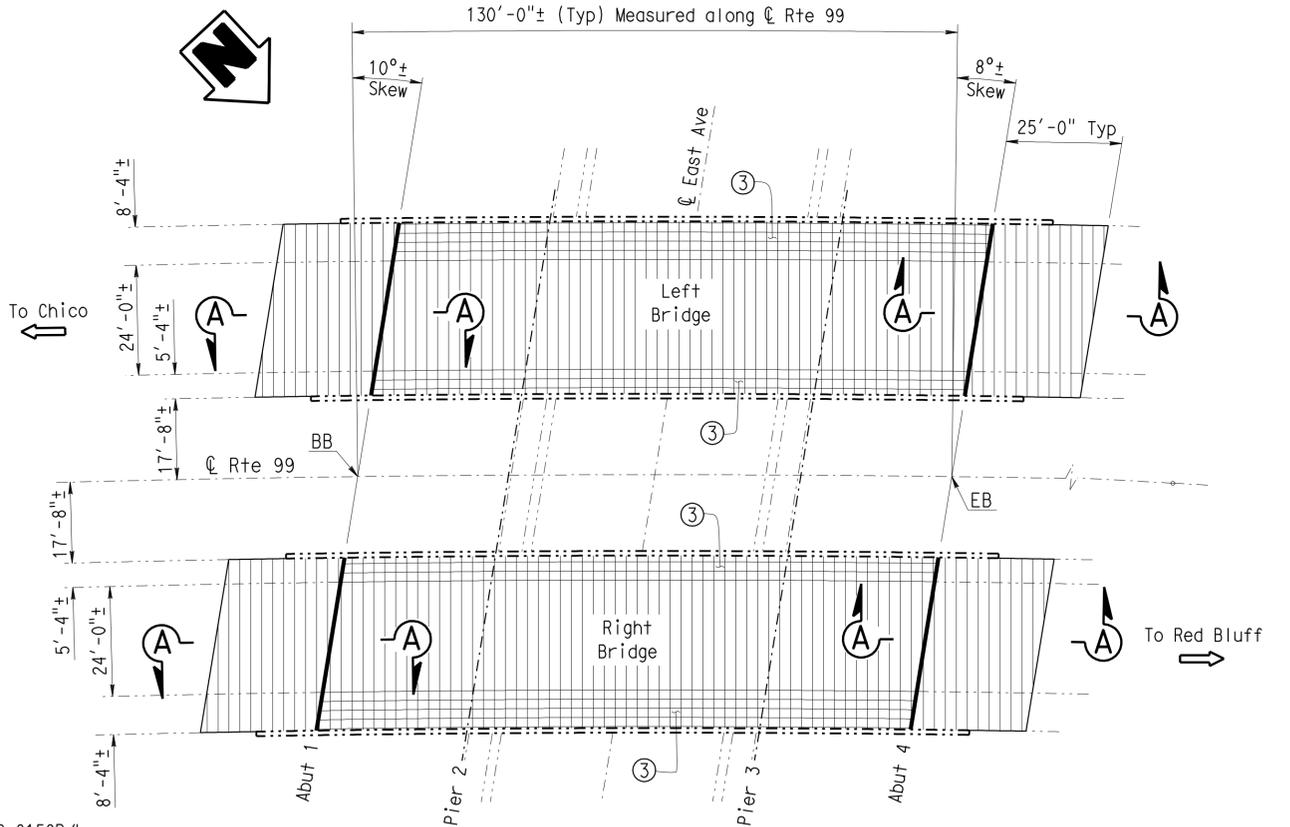

EAST AVENUE UNDERCROSSING

Br. No. 12-0158R/L, ROUTE 99, But, PM R034.93
1"=20'

QUANTITIES		BRIDGE NO. 12-0158R/L	
REMOVE CONTRAST TREATMENT (CHIP OR SLURRY SEAL)	3,546	SQFT	
REMOVE CONCRETE DECK SURFACE	1,884	SQFT	
REMOVE UNSOUND CONCRETE AND ASPHALT CONCRETE PATCHES	24	CF	
PREPARE CONCRETE BRIDGE DECK SURFACE	13,458	SQFT	
CLEAN EXPANSION JOINT	155	LF	
RAPID SETTING CONCRETE (PATCH)	24	CF	
FURNISH POLYESTER CONCRETE OVERLAY	1,009	CF	
PLACE POLYESTER CONCRETE OVERLAY	13,458	SQFT	
JOINT SEAL (MR 1")	155	LF	

NOTE:
THE CONTRACTOR SHALL VERIFY ALL CONTROLLING FIELD DIMENSIONS BEFORE ORDERING OR FABRICATING ANY MATERIAL.

	DESIGN	BY Jarvis Mahe	CHECKED Don Acoba	LAYOUT	BY Dale Kubochi	CHECKED Don Acoba	
	DETAILS	BY Dale Kubochi	CHECKED Don Acoba		SPECIFICATIONS	BY Todd Geerts	CHECKED Todd Geerts
	QUANTITIES	BY Jarvis Mahe	CHECKED Don Acoba				

STATE OF CALIFORNIA
DEPARTMENT OF TRANSPORTATION

DIVISION OF MAINTENANCE
STRUCTURE MAINTENANCE DESIGN

BRIDGE NO. VARIOUS
POST MILE VARIOUS

ROUTES 5, 32, 70, 99 BRIDGES
GENERAL PLAN NO. 5

STRUCTURES MAINTENANCE GENERAL PLAN & DETAIL SHEET (ENGLISH) (REV. 10/17/07)

ORIGINAL SCALE IN INCHES FOR REDUCED PLANS



CU 03600
EA 2M9401

DISREGARD PRINTS BEARING EARLIER REVISION DATES	REVISION DATES	SHEET	OF
	6-1-08 8-1-08 8-12-08 9-18-08 10-22-08 10-24-08	5	7