

Dist	COUNTY	ROUTE	POST MILES TOTAL PROJECT	SHEET No.	TOTAL SHEETS
08	Riv	91	5.9/6.6	4	18


  

<i>Thanh Trinh</i>	10-09-08
REGISTERED CIVIL ENGINEER	DATE
1-5-09	
PLANS APPROVAL DATE	

REGISTERED PROFESSIONAL ENGINEER
T. TRINH
No. C41189
Exp. 3-31-09
CIVIL

THE STATE OF CALIFORNIA OR ITS OFFICERS OR AGENTS SHALL NOT BE RESPONSIBLE FOR THE ACCURACY OR COMPLETENESS OF SCANNED COPIES OF THIS PLAN SHEET.

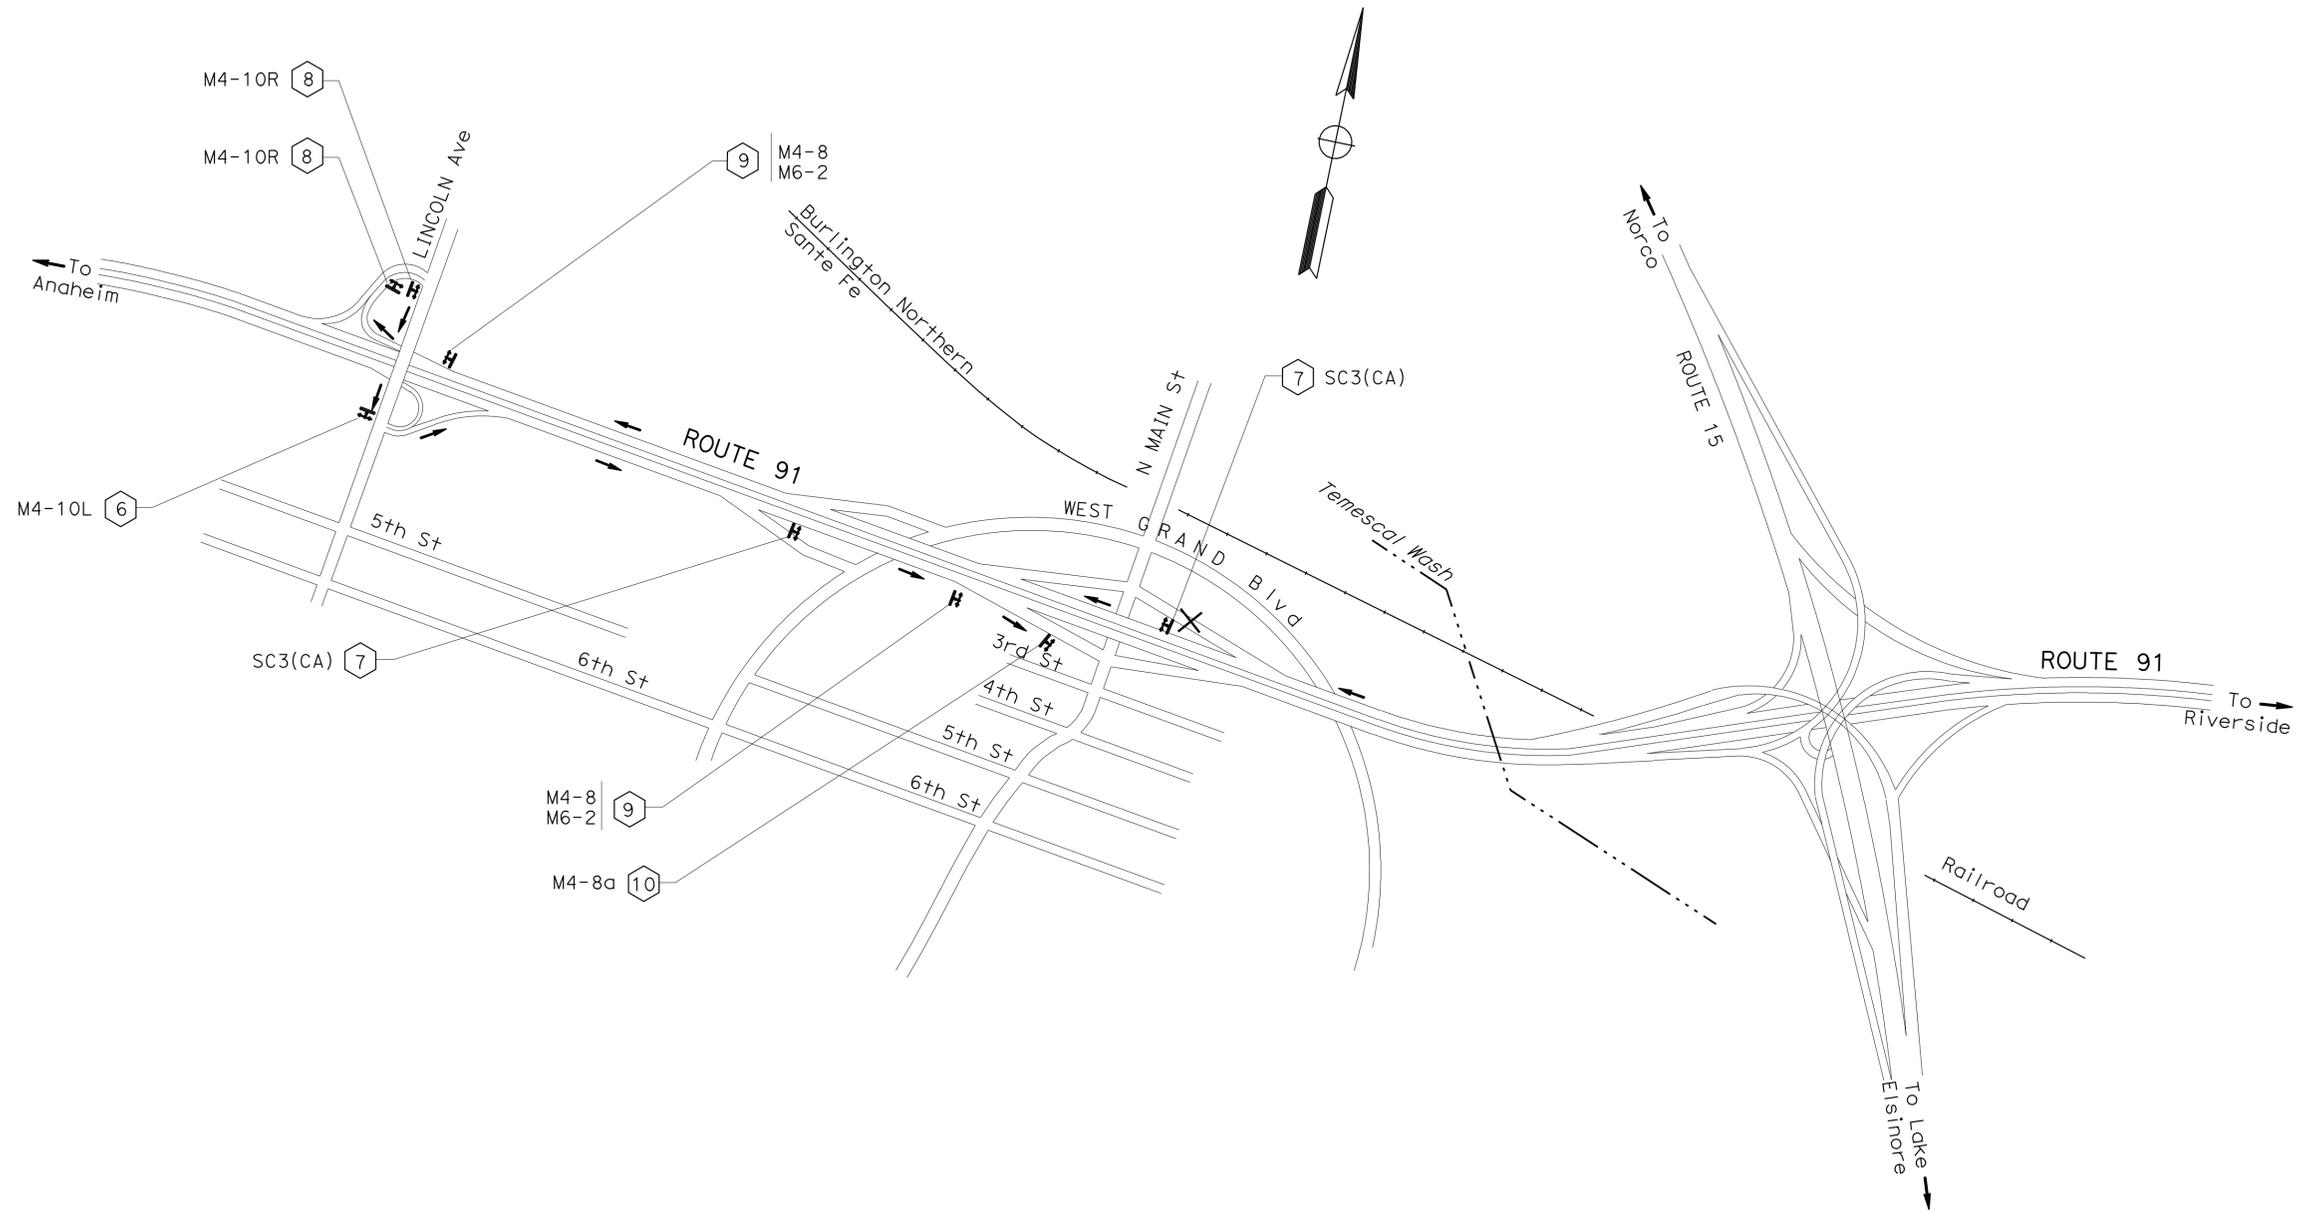

**MAIN ST WB OFF-RAMP DETOUR**

**DETOUR PLAN**

NO SCALE

**DE-2**

STATE OF CALIFORNIA - DEPARTMENT OF TRANSPORTATION  
**Caltrans** TRAFFIC DESIGN A

FUNCTIONAL SUPERVISOR: BILL WASSER  
 CALCULATED/DESIGNED BY: KEVIN NGUYEN  
 CHECKED BY: THANH TRINH

REVISOR: KEVIN NGUYEN  
 DATE: 10-09-08

REVISOR: THANH TRINH  
 DATE: 10-09-08

THIS PLAN ACCURATE FOR DETOUR WORK ONLY.



USERNAME => trmikes1  
 DGN FILE => 80k740mg002.dgn

CU 08380

EA 0K7401

BORDER LAST REVISED 4/11/2008

LAST REVISION: 10-09-08  
 DATE PLOTTED => 08-JAN-2009  
 TIME PLOTTED => 10:18