


DIST	COUNTY	ROUTE	POST MILES TOTAL PROJECT	SHEET No	TOTAL SHEETS
08	Riv	91	5.9/6.6	16	18
Edward Li			06/20/08	REGISTERED CIVIL ENGINEER DATE	
1-5-09			PLANS APPROVAL DATE		
No. C56706			Exp. 06/30/09		
CIVIL			STATE OF CALIFORNIA		
The State of California or its officers or agents shall not be responsible for the accuracy or completeness of electronic copies of this plan sheet.					

LEGEND:

- Indicates existing.
- Indicates direction of traffic.
- ▨ Indicates limits of clean and treat existing bridge deck with high molecular weight methacrylate and core treated bridge deck.
- /— Indicates location of existing joint seal removal and placement of new joint seal.
- ▤ Indicates removal of unsound concrete and place rapid setting concrete patch. Actual area may vary and will be determined by the Engineer. Deck Repair Table is located on the "MISCELLANEOUS DETAILS NO. 2" sheet.

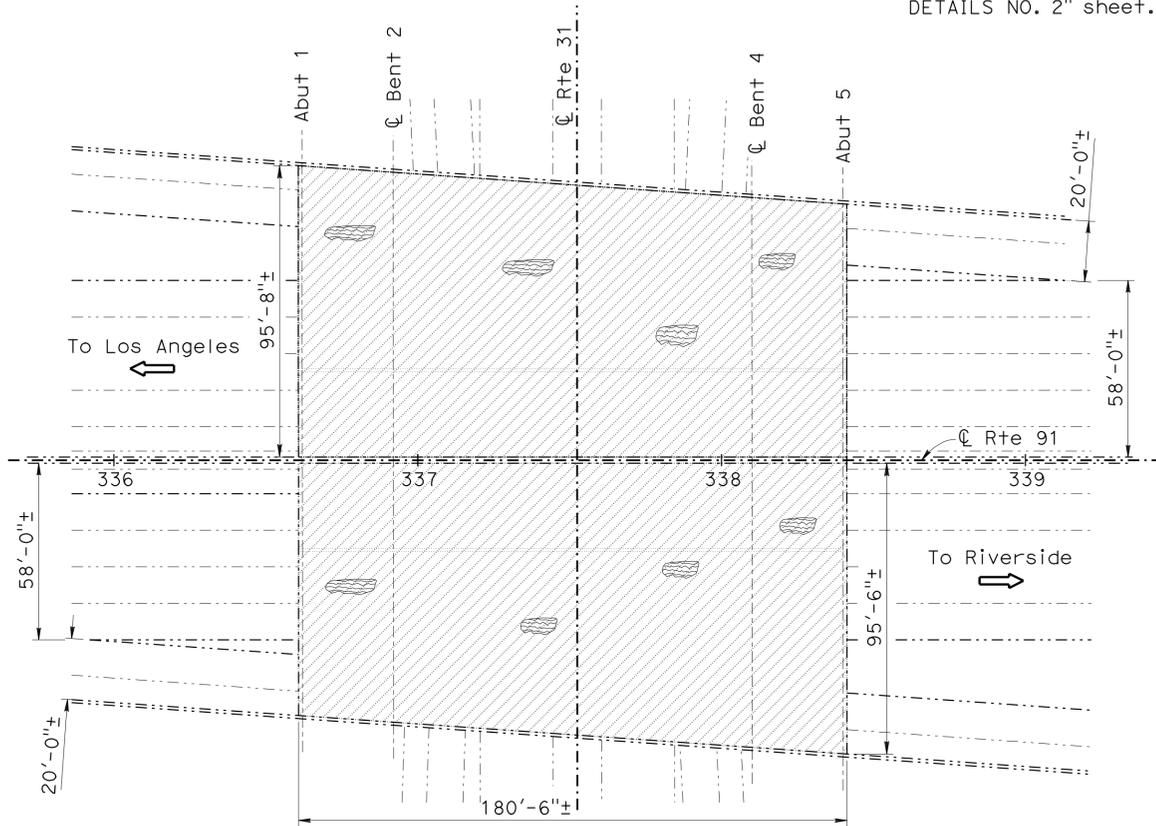


MAIN STREET UC

Br No. 56-0448, Rte 91, PM 6.34
1" = 30'



MAIN STREET UC BRIDGE NO 56-0448

QUANTITIES	BRIDGE NO 56-0448
REMOVE UNSOUND CONCRETE	80 CF
CLEAN BRIDGE DECK	32,235 SQFT
RAPID SETTING CONCRETE (PATCH)	80 CF
CORE TREATED BRIDGE DECK	8 EA
TREAT BRIDGE DECK	32,235 SQFT
FURNISH BRIDGE DECK TREATMENT MATERIAL	358 GAL

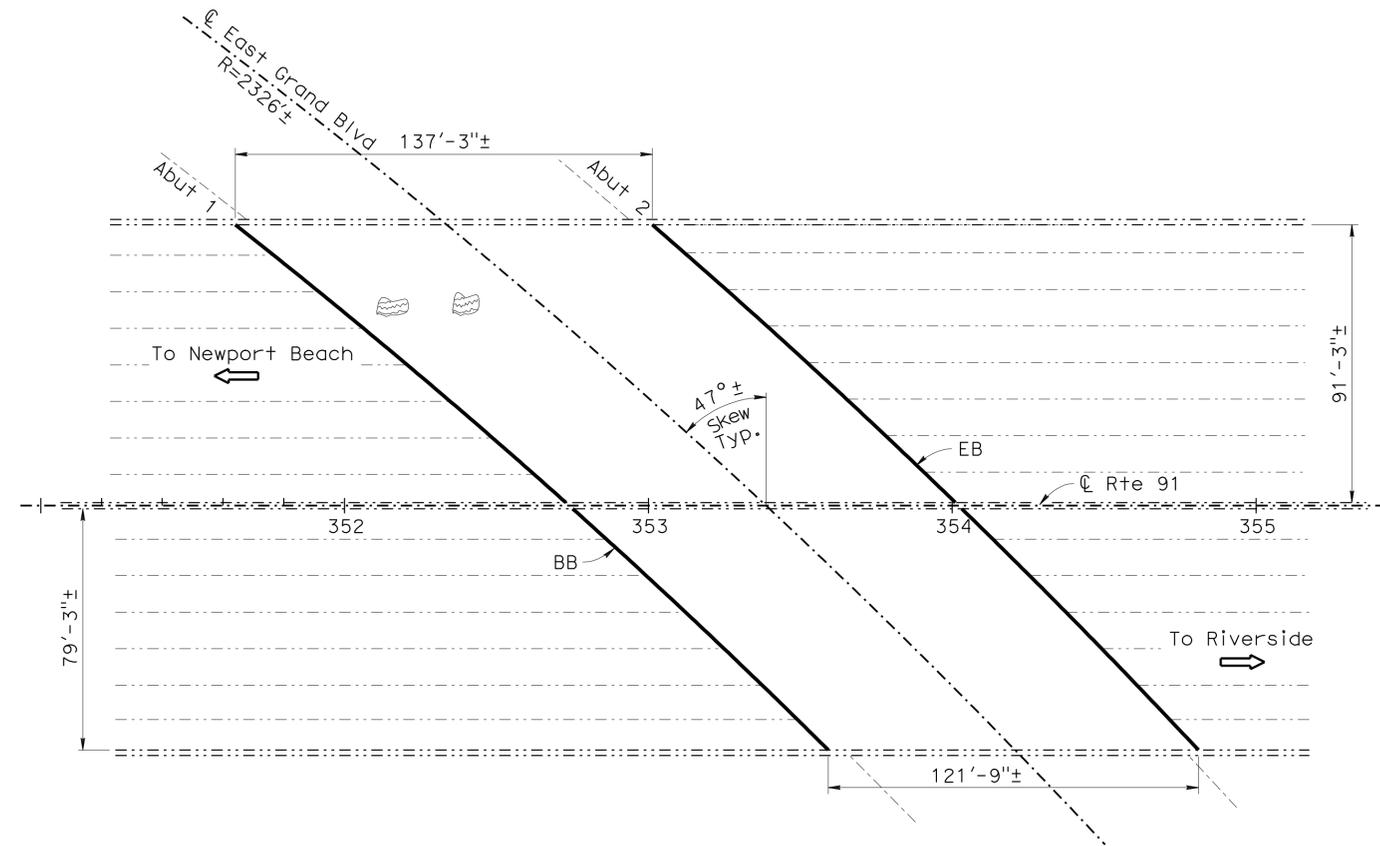

EAST GRAND BLVD UC

Br No. 56-0364, Rte 91, PM 6.65
1" = 30'



EAST GRAND BLVD UC BRIDGE NO 56-0364

QUANTITIES	BRIDGE NO 56-0364
REMOVE UNSOUND CONCRETE	17 CF
CLEAN EXPANSION JOINT	500 LF
RAPID SETTING CONCRETE (PATCH)	17 CF
JOINT SEAL (MR 1/2")	500 LF

NOTE:
THE CONTRACTOR SHALL VERIFY ALL CONTROLLING FIELD DIMENSIONS BEFORE ORDERING OR FABRICATING ANY MATERIAL.

DESIGN	BY Edward Li	CHECKED Ramesh Patel	LOAD FACTOR DESIGN	LIVE LOADING: HS20-44 AND ALTERNATIVE PERMIT DESIGN LOAD
DETAILS	BY Tom Dang	CHECKED Edward Li	LAYOUT	BY Tom Dang
QUANTITIES	BY Edward Li	CHECKED Ramesh Patel	SPECIFICATIONS	BY Tanya Kershell
				CHECKED Edward Li
				PLANS AND SPECS COMPARED Tanya Kershell

STATE OF CALIFORNIA
DEPARTMENT OF TRANSPORTATION

DIVISION OF MAINTENANCE
STRUCTURE MAINTENANCE DESIGN

BRIDGE NO. Various
POST MILE Varies

**ROUTE 91 BRIDGES
GENERAL PLAN NO. 2**