

STATE OF CALIFORNIA
DEPARTMENT OF TRANSPORTATION

PROJECT PLANS FOR CONSTRUCTION ON
STATE HIGHWAY
IN RIVERSIDE COUNTY
AT VARIOUS LOCATIONS

TO BE SUPPLEMENTED BY STANDARD PLANS DATED 2010



INDEX OF PLANS

SHEET No.	DESCRIPTION
1	TITLE AND LOCATION MAP
2	TYPICAL CROSS SECTIONS
3	CONSTRUCTION AREA SIGNS
4-7	STAGE CONSTRUCTION & TRAFFIC HANDLING PLANS
8-11	DETOUR PLANS
12	PAVEMENT DELINEATION DETAILS
13-15	PAVEMENT DELINEATION QUANTITIES
16-26	NEW & REVISED STANDARD PLANS

THE STANDARD PLANS LIST APPLICABLE TO THIS CONTRACT IS INCLUDED IN THE NOTICE TO CONTRACTORS AND SPECIAL PROVISIONS BOOK

INDEX OF STRUCTURE PLANS

SHEET No.	DESCRIPTION
27-33	STRUCTURE PLANS

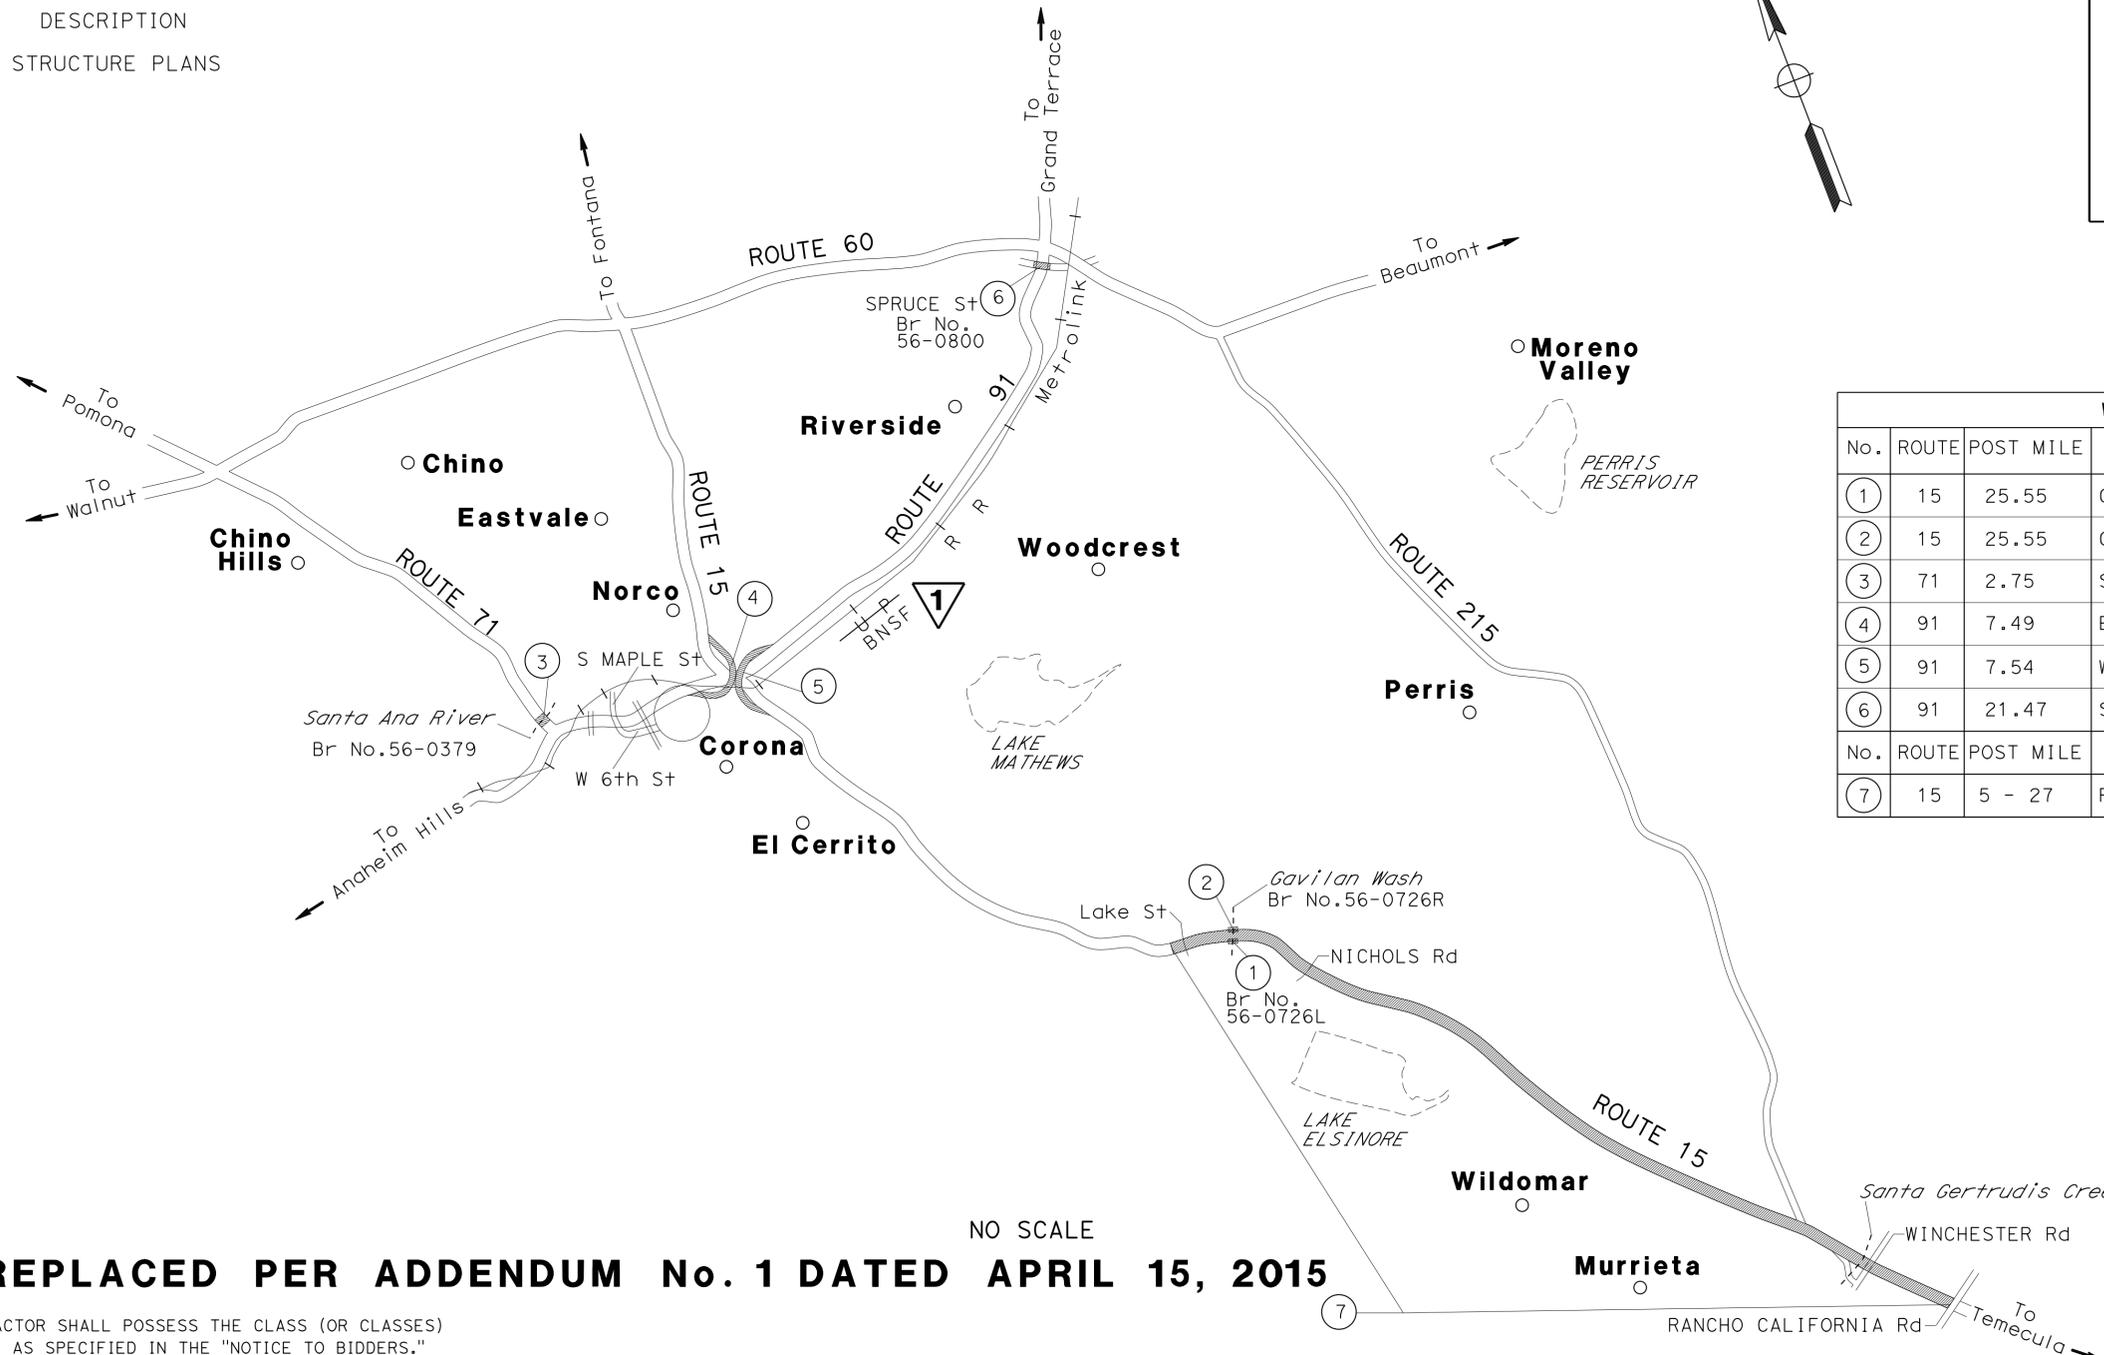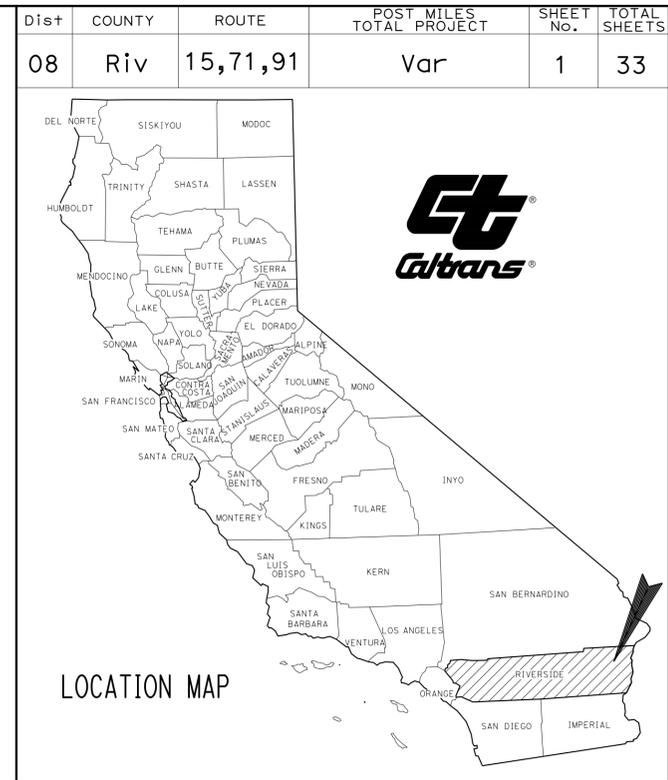

WORK LOCATIONS

No.	ROUTE	POST MILE	STRUCTURE NAME	STRUCTURE NUMBER
①	15	25.55	GAVILAN WASH	56-0726L
②	15	25.55	GAVILAN WASH	56-0726R
③	71	2.75	SANTA ANA RIVER	56-0379
④	91	7.49	E91-N15 CONNECTOR OC	56-0583G
⑤	91	7.54	W91-S15 CONNECTOR OC	56-0585F
⑥	91	21.47	SPRUCE STREET OC	56-0800
No.	ROUTE	POST MILE	WORK DESCRIPTION	DIRECTION
⑦	15	5 - 27	REPLACE PAVEMENT MARKER	NB/SB

PROJECT MANAGER
MICHAEL RISTIC

DESIGN ENGINEER
KEVIN H. CHEN

03-02-15
DATE
PROJECT ENGINEER
REGISTERED CIVIL ENGINEER
KEVIN H. CHEN
No. 70017
Exp. 09-30-16
CIVIL
STATE OF CALIFORNIA

1 REPLACED PER ADDENDUM No. 1 DATED APRIL 15, 2015

THE CONTRACTOR SHALL POSSESS THE CLASS (OR CLASSES) OF LICENSE AS SPECIFIED IN THE "NOTICE TO BIDDERS."