

FOR CONTRACT NO.: 02-4G1504

INFORMATION HANDOUT

ENCROACHMENT PERMITS

City of Redding
777 Cypress Ave.
Redding, CA 96001

Permit No EP-2014-00046

ROUTE: 02-Sha-44, 273-L0.0/L0.4, 14.5/17.1

Memorandum

*Flex your power!
Be energy efficient!*

To: Denise Fuzere
Design Engineer

Date: January 9, 2014

File: 02-Sha-273, PM 14.5/17.1
02-Sha-44, PM L0.0/L0.4
E.A. 4G1501

From: DEPARTMENT OF TRANSPORTATION
LISA HARVEY
Senior Right of Way Agent
Project Delivery, Redding

Subject: Right of Way Contract

Project Limits: In Shasta County in Redding on Route 44 from Route 273 to 0.4 mile east of Route 273 and on Route 273 from Buenaventura to Sacramento River Bridge.

Attached is a copy of the Encroachment Permit signed by:

City of Redding
777 Cypress Ave.
Redding, CA 96001
(530) 225-4085

Improvements Purchased: None.
Construction Contract Work: Conform City Streets per plans.
Excess Land Acquired: None.
Excess Land Exchanged: None.
Acquisition Agent: Guy Richmond



**CITY OF REDDING
PUBLIC WORKS DEPARTMENT**

Permit No: EP-2014-00046
Issue Date: 01/07/2014
Expiration Date: 11/26/2014
Fees: \$0.00

Includes 5% Tech Surcharge

ENCROACHMENT PERMIT

Location of Encroachment:	Owner: City of Redding	Contractor: CALTRANS - R.O.W. CERT
900 Parkview Ave	777 Cypress Ave	1031 Butte St
Redding, CA 96001	Redding, CA 96001	Redding, CA 96001
	Phone: 225-4085	Phone: 530.225.3040

In compliance with your request of 01/07/2014 and printed as general or special provisions on any part of this form or attached hereto, permission is hereby granted to:

CALTRANS SHALL SELECT A CONTRACTOR TO COMPLETE AN OVERLAY PORTIONS OF HIGHWAYS 44, 273, & 299 WITHIN THE CITY OF REDDING AS DEPICTED ON THE ATTACHED PROJECT COVER SHEET. TRANSITIONAL PAVING WILL BE NECESSARY TO CONFORM THE INTERSECTION OF ADJACENT CITY STREETS. UTILITY VALVE AND MANHOLE COVERS WILL ALSO BE ADJUSTED.

SELECTED CONTRACTOR SHALL OBTAIN A CITY ENCROACHMENT PERMIT AND SUBMIT TRAFFIC CONTROL PLANS FOR CITY APPROVAL.

ALL WORK SHALL CONFORM TO CITY CONSTRUCTION STANDARDS.

TRAFFIC CONTROL SHALL CONFORM TO CURRENT CALIFORNIA MUTCD STANDARDS AND REMAIN IN PLACE DURING THE ENTIRE TIME OF WORK

ANY DAMAGES TO EXISTING ASPHALT, CONCRETE, DRAINAGE STRUCTURES, UTILITIES, OR LANDSCAPE SHALL BE REPLACED IN KIND OR BETTER.

NOTIFY KIM FRANK 604-5083 AT LEAST 24 HOURS PRIOR TO STARTING WORK AND 24 HOURS PRIOR TO ANY REQUIRED INSPECTION. ALL WORK MUST BE INSPECTED BEFORE ANY CONDUIT OR PIPELINE IS COVERED AND BEFORE ANY CONCRETE PLACED. WORK SHALL NOT OCCUR ON SATURDAYS, SUNDAYS OR HOLIDAYS WITHOUT PRIOR APPROVAL FROM THE ENGINEERING DIVISION.

Notify Underground Service Alert (www.usanorth.org 1-800-227-2600) at least 48 hours in advance of construction activities that can affect any underground utilities. Note that private utilities or other utilities not within the sphere of a USA inspection will not be marked. You will be liable for any damages to such private facilities caused during construction and, by taking out this permit, you agree to indemnify the City of Redding against any claims resulting from such damage. The City encourages you to take all reasonable steps to identify such facilities prior to commencement of work authorized by this permit.


Notice: You are required to give 48 hours notice to any property owner whose property you will cross or block during the course of construction. Failure to make proper notification will result in citation.

Permittee hereby understands and agrees that failure to complete all work described herein, on or before expiration date shown above, will give the City authority to exercise the options of (1) completing the work with City forces, or (2) engaging the lowest bidder of

This permit is to be strictly construed. No work other than that specifically mentioned above is authorized hereby.

TRAFFIC DIAGRAMS REQUIRED

Approved: Director of Public Works

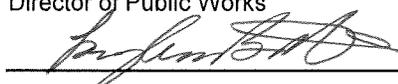BY: 

PROVISIONS ON PAGE 2

APPLICANT

I. GENERAL PROVISIONS - ALL WORK

1. This permit shall, in all respects, be subject to and governed by the provisions of Chapter 5.5, Division 2, of the Streets and Highways Code of the State of California, except where expressly superceded by more stringent City Ordinances of provisions
2. All work performed under this Permit to be in accordance with approved plans, specifications and/or drawings attached hereto, and in strict conformance with current City Encroachment Ordinance.
3. Permittee shall, at its expense, relocate subject encroachment when necessary because of street or highway improvements in accordance with Section 1463 of the Streets and Highways Code of the State of California.
4. Permittee agrees to perform the work authorized under this permit as outlined by the Transportation and Engineering Department and remove all excess material from the site upon completion.
5. Permittee agrees to notify the City of completion of all work authorized under this permit, and shall obtain final approval and acceptance of work from the Transportation and Engineering Department.
6. Permittee agrees to place all necessary barricades, and/or other devices to properly protect pedestrian and vehicular traffic at all times. Traffic to be permitted to pass at all times unless otherwise specified.
7. Permittee shall hold the City of Redding and its officers and employees harmless and shall indemnify them against any loss or liability resulting from any work performed under this permit.

II. STANDARD CONSTRUCTION REQUIREMENTS - standards below apply to this permit, and can be found online at www.ci.redding.ca.us/transeng/engineering/pwstdsearch.cfm

Construction Requirements - Street Excavations:

- A minimum of one lane of vehicular traffic in each direction shall be maintained at all times or appropriate traffic control devices and flagmen shall be used to allow traffic through the work area.

PW Inspector: Kim Frank 604-5083
Contractor: CALTRANS - R.O.W. CERT 530.225.3040
GUY RICHMOND
Owner: City of Redding 225-4085

INSPECTION RECORD

Engineering Progress Date: _____ By: _____
Engineering Final Date: _____ By: _____



ENCROACHMENT PERMIT APPLICATION

City of Redding
777 Cypress Avenue
Redding CA 96001
Telephone:
(530) 225-4020
FAX: (530) 225-4507

Typical processing time for approval of an encroachment permit is two (2) to five (5) business days.

All information must be complete to allow staff to prepare the permit. If you have questions about this application, contact the Permit Center, 225-4020.

PERMIT NO.:	EP-14-040
TODAY'S DATE:	1-2-14

PARTIAL APPLICATIONS WILL NOT BE ACCEPTED.

CONSTRUCTION LOCATION

STREET ADDRESS:	DOWNTOWN REDDING
APPLICANT'S NAME:	Guy RICHMOND - 225-3040

OWNER'S INFORMATION

Name:	CALTRANS		
Street Address / P. O. Box	1031 BUTTE STREET		
City, State, Zip	REDDING CA 96001		
Telephone No.:	225-3040	Fax No.:	Cell No.:

CONTRACTOR'S INFORMATION

Name / Company Name:	TO BE DETERMINED		
Street Address / P. O. Box			
City, State, Zip			
Telephone No.:	Fax No.:	Cell No.:	
CONTRACTOR'S LICENSE No.:	CLASS:		
CITY BUSINESS LICENSE NO.:			

Please list other current projects or permits (grading, use permit, building permit, etc.) at this location:

Attachments shall include (3 copies each):

1. A map showing requested encroachment area and location of work
2. A traffic plan (with north arrow, date, and signature of designer).
Traffic plan must conform to the current **California M.U.T.C.D., Part 6**, available on line @ <http://www.dot.ca.gov/hq/traffops/signtech/mutcdsupp/index.htm>

Note: ALL proposed road closures requested require approval by the City Traffic Division before the issuance of an Encroachment Permit. Permittee will be required to notify Shascom, RABA, and nearby businesses/residents a minimum of 72 hours before the start of work.

Note to Utility Companies:

- If this permit application is to install, repair, maintain, etc. company owned facilities, the utility should be listed as the owner. Contractor information is for specific work provide by others (such as trenching or traffic control). Please verify the listed companies are performing the work at time of construction.
- If the permit application is to provide services for a specific parcel, please provide owner information and the utility shall be the contractor.

NO WORK SHALL BE STARTED UNTIL A COPY OF THE PERMIT IS RECEIVED BY THE OWNER/CONTRACTOR.

DETAILED DESCRIPTION OF PROPOSED WORK TO BE DONE

AS PART OF A CALTRANS PROJECT ALONG STATE HIGHWAYS 273 & 44 A CERTAIN AMOUNT OF PAVING WILL BE REQUIRED ON CITY STREETS TO CONFORM THE STREET INTERSECTIONS ALLOWING FOR A SMOOTH TRANSITION. PROJECT INCLUDES UNDERGROUND MONITORING AND STRIPING

PROPOSED START DATE: MAY 2014 WORK ENDING DATE: NOVEMBER 2014

**PROJECT VALUATION IN CITY RIGHT OF WAY \$ N/A STATE TO PROVIDE INSPECTORS

Permit fee is 5 percent of the Project Valuation (with a minimum fee of \$77.00) plus a 5% technology surcharge.

** Project Valuation is based on cost of labor, supplies, overhead, and work performed within the City right-of-way or easement. Valuation must be determined by 1) attaching a signed and stamped engineer's estimate for the work, or (2) completing the Cost Estimate Worksheet and submitting it for approval.

AGREEMENTS AND AUTHORIZATION

BY MY SIGNATURE BELOW, I CERTIFY TO EACH OF THE FOLLOWING STATEMENTS:

- I am the property owner, contractor, or authorized to act on the property owner's or contractor's behalf.
- I agree to defend, indemnify, and hold harmless the City of Redding, its officers, agents, volunteers, and employees from any and all claims and liability for personal injury, including death, and property damage caused by, arising out of, or in any way connected with the issuance of this permit.
- This permit applies for permission to excavate, construct, install, and/or otherwise encroach on City right-of-way. All work shall be subject to inspection and approval by the Public Works Department. The inspector shall be notified at least **24 hours** prior to starting of work and **24 hours** prior to any required inspection. Work on Saturdays, Sundays, or Holidays requires prior approval from the Public Works Inspector.
- I agree to complete the proposed work in accordance with the City of Redding Construction Standards; to comply with all applicable City and County ordinances, rules, regulations, and State and Federal laws relating to public works construction; and with any and all conditions of the permit.
- It is the responsibility of the Owner/Contractor to notify all utilities a minimum of **48 hours** in advance of actual start of proposed work. Call toll free "One Call" Underground Service Alert (1-800-227-2600 or www.usanorth.org).
- This permit shall become void if the work authorized herein is not completed before the expiration date. After expiration, this permit must be renewed before work may be commenced again. Any incomplete work shall become a violation, which will be handled in accordance with applicable City and State Regulations and may result in fines and other legal action.
- I have read this application and the information I have provided is correct.

Contractor, Property Owner, or Authorized Agent's Signature*:



Date 1-2-14

Print Name: Guy Richmond

Relationship to Project: CALTRANS R/W

*Authorized Agent's signature requires separate authorization form

INDEX OF PLANS

SHEET No.	DESCRIPTION
1	TITLE
2	TYPICAL CROSS SECTIONS
3	KEY MAP
4-17	LAYOUTS
18	CONSTRUCTION DETAILS
19	CONSTRUCTION AREA SIGNS
20	DETOUR PLANS
21	PAVEMENT DELINEATION DETAILS
22-23	PAVEMENT DELINEATION QUANTITIES
24-27	SUMMARY OF QUANTITIES
28-32	MODIFY TRAFFIC MONITORING STATION
33-47	MODIFY TRAFFIC SIGNAL
48-60	NEW & REVISED STANDARD PLANS

THE STANDARD PLANS LIST APPLICABLE TO THIS CONTRACT IS INCLUDED IN THE NOTICE TO BIDDERS AND SPECIAL PROVISIONS BOOK.

STATE OF CALIFORNIA
DEPARTMENT OF TRANSPORTATION

PROJECT PLANS FOR CONSTRUCTION ON
STATE HIGHWAY
IN SHASTA COUNTY IN REDDING ON ROUTE 44
FROM ROUTE 273 TO 0.4 MILE EAST OF
ROUTE 273 AND ON ROUTE 273 FROM
BUENAVENTURA TO SACRAMENTO
RIVER BRIDGE


TO BE SUPPLEMENTED BY STANDARD PLANS DATED MAY 2010

Rte 273/299/44 Sep
Rte 273 PM 16.834
Rte 44 PM L0.000
Rte 299 PM G24.088
Eq - Rte 273 (SB) PM R16.801-R16.833



DIST	COUNTY	ROUTE	POST MILES TOTAL PROJECT	SHEET No.	TOTAL SHEETS
02	Sha	44,273	L0.0/L0.4 14.5/17.1	1	60

Caltrans

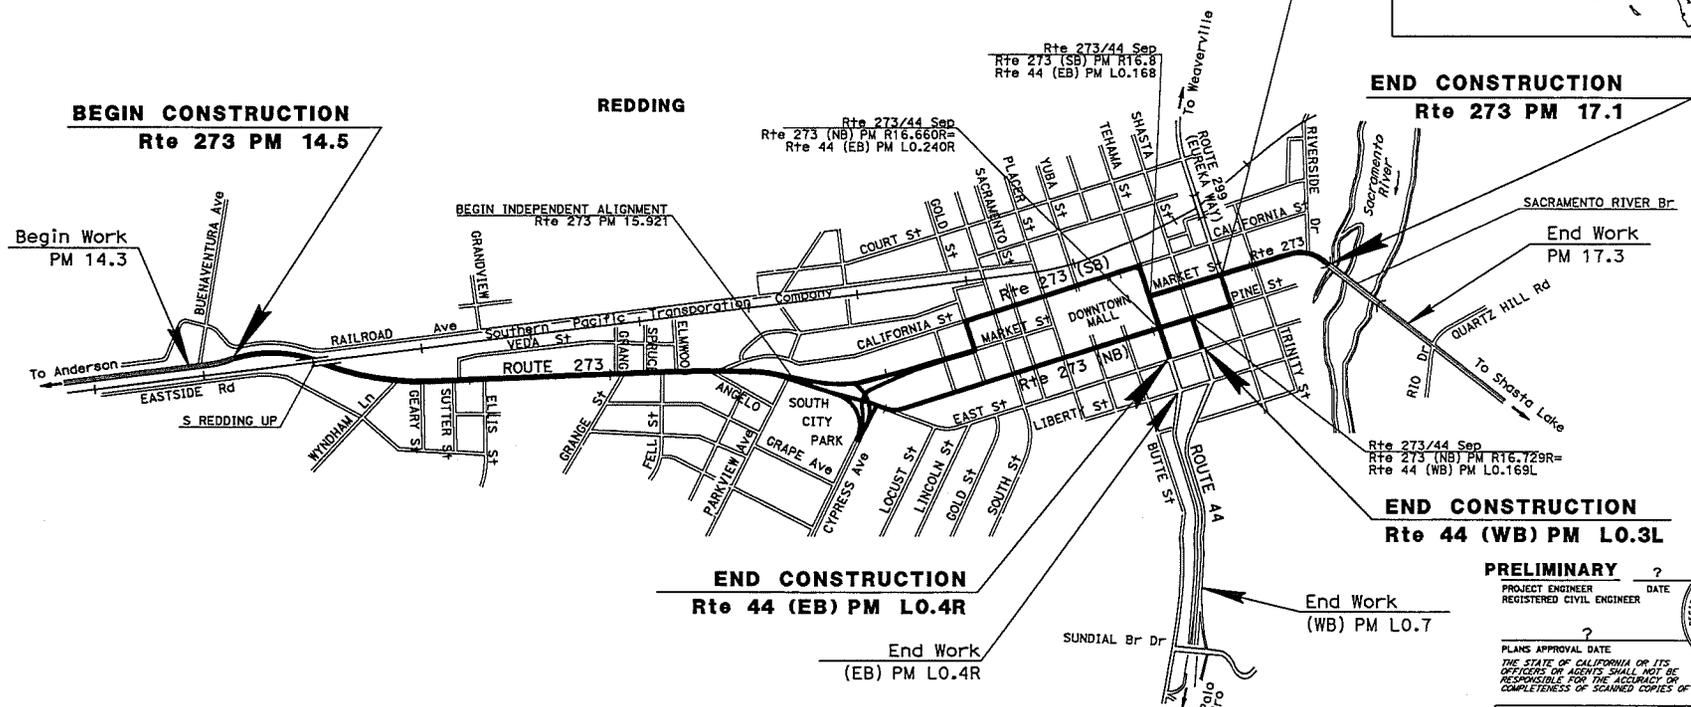

PROJECT MANAGER
LANCE BROWN

DESIGN ENGINEER
LANCE BROWN

THE CONTRACTOR SHALL POSSESS THE CLASS (OR CLASSES) OF LICENSE AS SPECIFIED IN THE "NOTICE TO BIDDERS."

NO SCALE

PRELIMINARY ?

PROJECT ENGINEER
REGISTERED CIVIL ENGINEER

PLANS APPROVAL DATE
THE STATE OF CALIFORNIA OR ITS OFFICERS OR AGENTS SHALL NOT BE RESPONSIBLE FOR THE ACCURACY OR COMPLETENESS OF SCANNED COPIES OF THIS PLAN SHEET.

REGISTERED PROFESSIONAL ENGINEER
MICHAEL A. COMBER
No. ST3123
Exp. 12-31-15
CIVIL
STATE OF CALIFORNIA

CONTRACT No.	02-4G1504
PROJECT ID	0213000080



ENCROACHMENT PERMIT APPLICATION

City of Redding
777 Cypress Avenue
Redding CA 96001
Telephone:
(530) 225-4020
FAX: (530) 225-4507

Typical processing time for approval of an encroachment permit is two (2) to five (5) business days.

All information must be complete to allow staff to prepare the permit. If you have questions about this application, contact the Permit Center, 225-4020.

PARTIAL APPLICATIONS WILL NOT BE ACCEPTED.

PERMIT NO.:	
TODAY'S DATE:	1-2-14

CONSTRUCTION LOCATION	
STREET ADDRESS:	DOWNTOWN REDDING
APPLICANT'S NAME:	Guy Richmond - 225-3040

OWNER'S INFORMATION			
Name:	CALTRANS		
Street Address / P. O. Box	1031 BUTTE STREET		
City, State, Zip	REDDING CA 96001		
Telephone No:	225-3040	Fax No:	
		Cell No.:	

CONTRACTOR'S INFORMATION			
Name / Company Name:	TO BE DETERMINED		
Street Address / P. O. Box			
City, State, Zip			
Telephone No:		Fax No:	
		Cell No.:	
CONTRACTOR'S LICENSE No.:		CLASS:	
CITY BUSINESS LICENSE NO.:			

Please list other current projects or permits (grading, use permit, building permit, etc.) at this location:

Attachments shall include (3 copies each):

1. A map showing requested encroachment area and location of work
2. A traffic plan (with north arrow, date, and signature of designer).
Traffic plan must conform to the current **California M.U.T.C.D., Part 6**, available on line @ <http://www.dot.ca.gov/hq/traffops/signtech/mutcdsupp/index.htm>

Note: ALL proposed road closures requested require approval by the City Traffic Division before the issuance of an Encroachment Permit. Permittee will be required to notify Shascom, RABA, and nearby businesses/residents a minimum of **72 hours** before the start of work.

Note to Utility Companies:

- If this permit application is to install, repair, maintain, etc. company owned facilities, the utility should be listed as the owner. Contractor information is for specific work provide by others (such as trenching or traffic control). Please verify the listed companies are performing the work at time of construction.
- If the permit application is to provide services for a specific parcel, please provide owner information and the utility shall be the contractor.

NO WORK SHALL BE STARTED UNTIL A COPY OF THE PERMIT IS RECEIVED BY THE OWNER/CONTRACTOR.

DETAILED DESCRIPTION OF PROPOSED WORK TO BE DONE

AS PART OF A CALTRANS PROJECT ALONG STATE HIGHWAYS 273 & 44 A CERTAIN AMOUNT OF PAVING WILL BE REQUIRED ON CITY STREETS TO CONFORM THE STREET INTERSECTIONS ALLOWING FOR A SMOOTH TRANSITION. PROJECT INCLUDES UNDERGROUND MONITORING AND STRIPING

PROPOSED START DATE:	MAY 2014	WORK ENDING DATE:	NOVEMBER 2014
**PROJECT VALUATION IN CITY RIGHT OF WAY	\$ N/A STATE TO PROVIDE INSPECTORS		
Permit fee is 5 percent of the Project Valuation (with a minimum fee of \$77.00) plus a 5% technology surcharge.			

**** Project Valuation is based on cost of labor, supplies, overhead, and work performed within the City right-of-way or easement. Valuation must be determined by 1) attaching a signed and stamped engineer's estimate for the work, or (2) completing the Cost Estimate Worksheet and submitting it for approval.**

AGREEMENTS AND AUTHORIZATION

BY MY SIGNATURE BELOW, I CERTIFY TO EACH OF THE FOLLOWING STATEMENTS:

- I am the property owner, contractor, or authorized to act on the property owner's or contractor's behalf.
- I agree to defend, indemnify, and hold harmless the City of Redding, its officers, agents, volunteers, and employees from any and all claims and liability for personal injury, including death, and property damage caused by, arising out of, or in any way connected with the issuance of this permit.
- This permit applies for permission to excavate, construct, install, and/or otherwise encroach on City right-of-way. All work shall be subject to inspection and approval by the Public Works Department. The inspector shall be notified at least **24 hours** prior to starting of work and **24 hours** prior to any required inspection. Work on Saturdays, Sundays, or Holidays requires prior approval from the Public Works Inspector.
- I agree to complete the proposed work in accordance with the City of Redding Construction Standards; to comply with all applicable City and County ordinances, rules, regulations, and State and Federal laws relating to public works construction; and with any and all conditions of the permit.
- It is the responsibility of the Owner/Contractor to notify all utilities a minimum of **48 hours** in advance of actual start of proposed work. Call toll free "One Call" Underground Service Alert (1-800-227-2600 or www.usanorth.org).
- This permit shall become void if the work authorized herein is not completed before the expiration date. After expiration, this permit must be renewed before work may be commenced again. Any incomplete work shall become a violation, which will be handled in accordance with applicable City and State Regulations and may result in fines and other legal action.
- I have read this application and the information I have provided is correct.

Contractor, Property Owner, or Authorized Agent's Signature*:  **Date** 1-2-14

Print Name: Guy Richmond **Relationship to Project:** CALTRANS R/W

**Authorized Agent's signature requires separate authorization form*

DIST	COUNTY	ROUTE	POST MILES TOTAL PROJECT	SHEET No.	TOTAL SHEETS
02	Sha	44,273	L0.0/L0.4 14.5/17.1	13	60

AADD REVIEW


REGISTERED CIVIL ENGINEER DATE _____

PLANS APPROVAL DATE _____

THE STATE OF CALIFORNIA OR ITS OFFICERS OR AGENTS SHALL NOT BE RESPONSIBLE FOR THE ACCURACY OR COMPLETENESS OF SCANNED COPIES OF THIS PLAN SHEET.

NOTES (THIS SHEET ONLY):

- FOR ACCURATE RIGHT OF WAY DATA, CONTACT RIGHT OF WAY ENGINEERING AT THE DISTRICT OFFICE.
- 24 EA ADJUST WATER VALVE BOX
4 EA ADJUST SANITARY SEWER MANHOLE
1 EA ADJUST STORM DRAIN MANHOLE
1 EA ADJUST TELEPHONE MANHOLE
- LOCATION OF UTILITY FACILITIES SHOWN ON THESE PLANS ARE APPROXIMATE AND SHALL BE VERIFIED BY THE CONTRACTOR PRIOR TO CONSTRUCTION. OTHER EXISTING UTILITY FACILITIES ARE NOT SHOWN ON THESE PLANS.

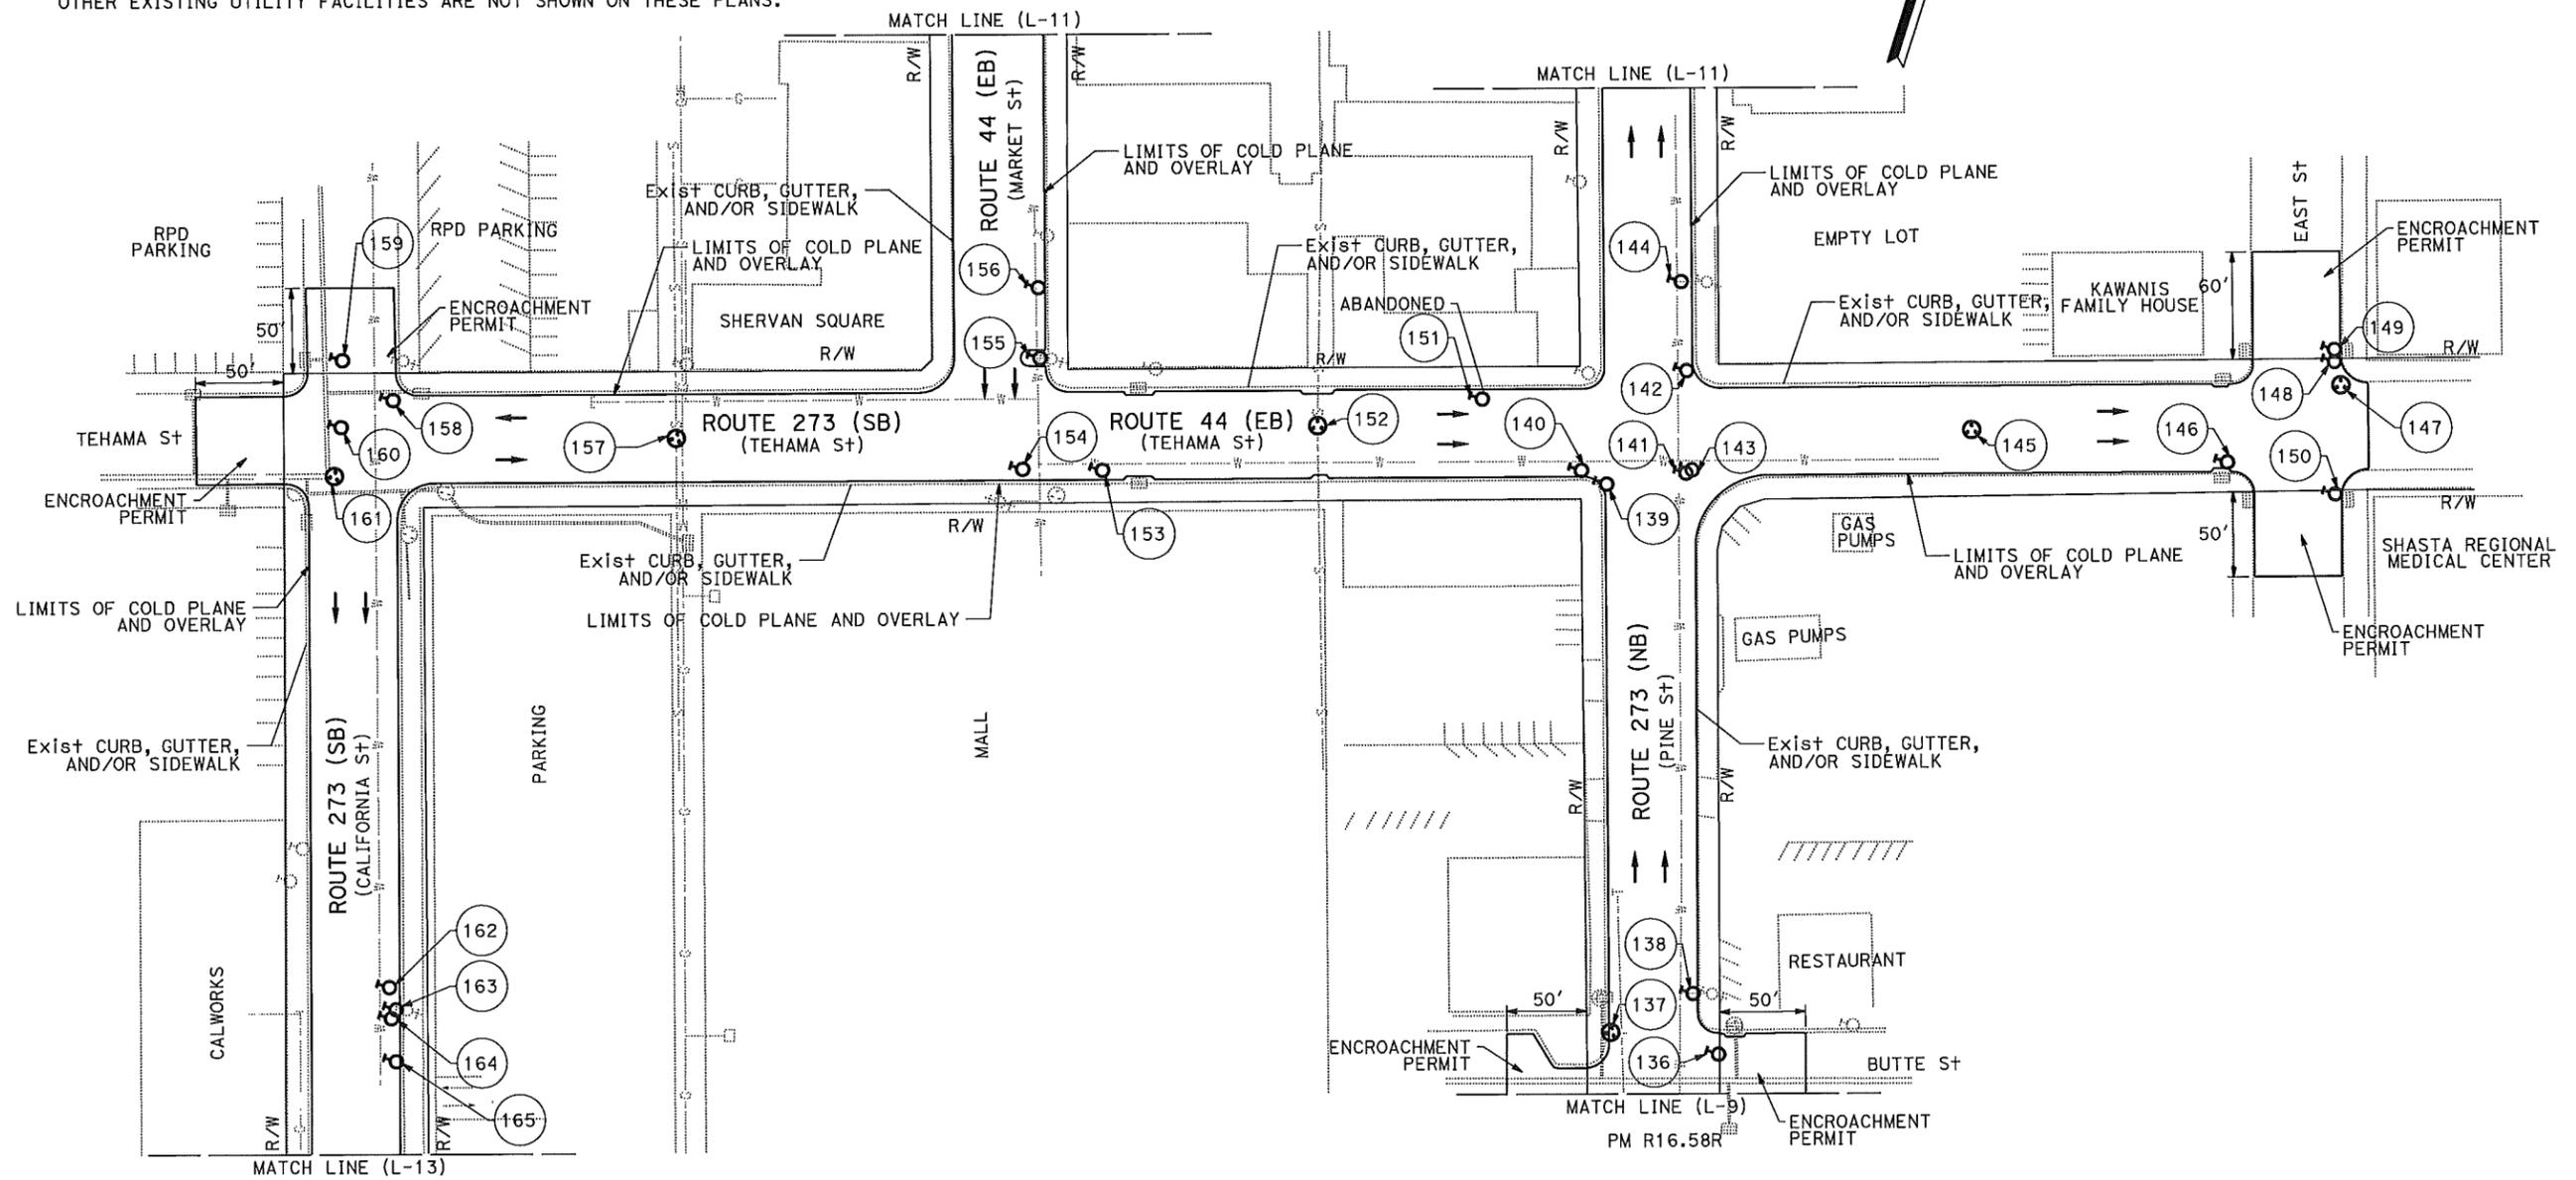

REVISIONS: _____
 REVISOR: _____
 DATE: _____
 CHECKED BY: _____
 DESIGNED BY: _____
 CALCULATED BY: _____
 FUNCTIONAL SUPERVISOR: _____
 MAINTENANCE

LAYOUT
NO SCALE
L-10

LAST REVISION: _____
 DATE PLOTTED => 17-DEC-2013
 12-16-13 TIME PLOTTED => 09:35

DIST	COUNTY	ROUTE	POST MILES TOTAL PROJECT	SHEET No.	TOTAL SHEETS
02	Sha	44,273	L0.0/L0.4 14.5/17.1	14	60

AADD REVIEW


REGISTERED CIVIL ENGINEER DATE _____ ?

PLANS APPROVAL DATE _____ ?

THE STATE OF CALIFORNIA OR ITS OFFICERS OR AGENTS SHALL NOT BE RESPONSIBLE FOR THE ACCURACY OR COMPLETENESS OF SCANNED COPIES OF THIS PLAN SHEET.

NOTES (THIS SHEET ONLY):

- FOR ACCURATE RIGHT OF WAY DATA, CONTACT RIGHT OF WAY ENGINEERING AT THE DISTRICT OFFICE.
- 17 EA ADJUST WATER VALVE BOX
3 EA ADJUST SANITARY SEWER MANHOLE
2 EA ADJUST TELEPHONE MANHOLE
- LOCATION OF UTILITY FACILITIES SHOWN ON THESE PLANS ARE APPROXIMATE AND SHALL BE VERIFIED BY THE CONTRACTOR PRIOR TO CONSTRUCTION. OTHER EXISTING UTILITY FACILITIES ARE NOT SHOWN ON THESE PLANS.

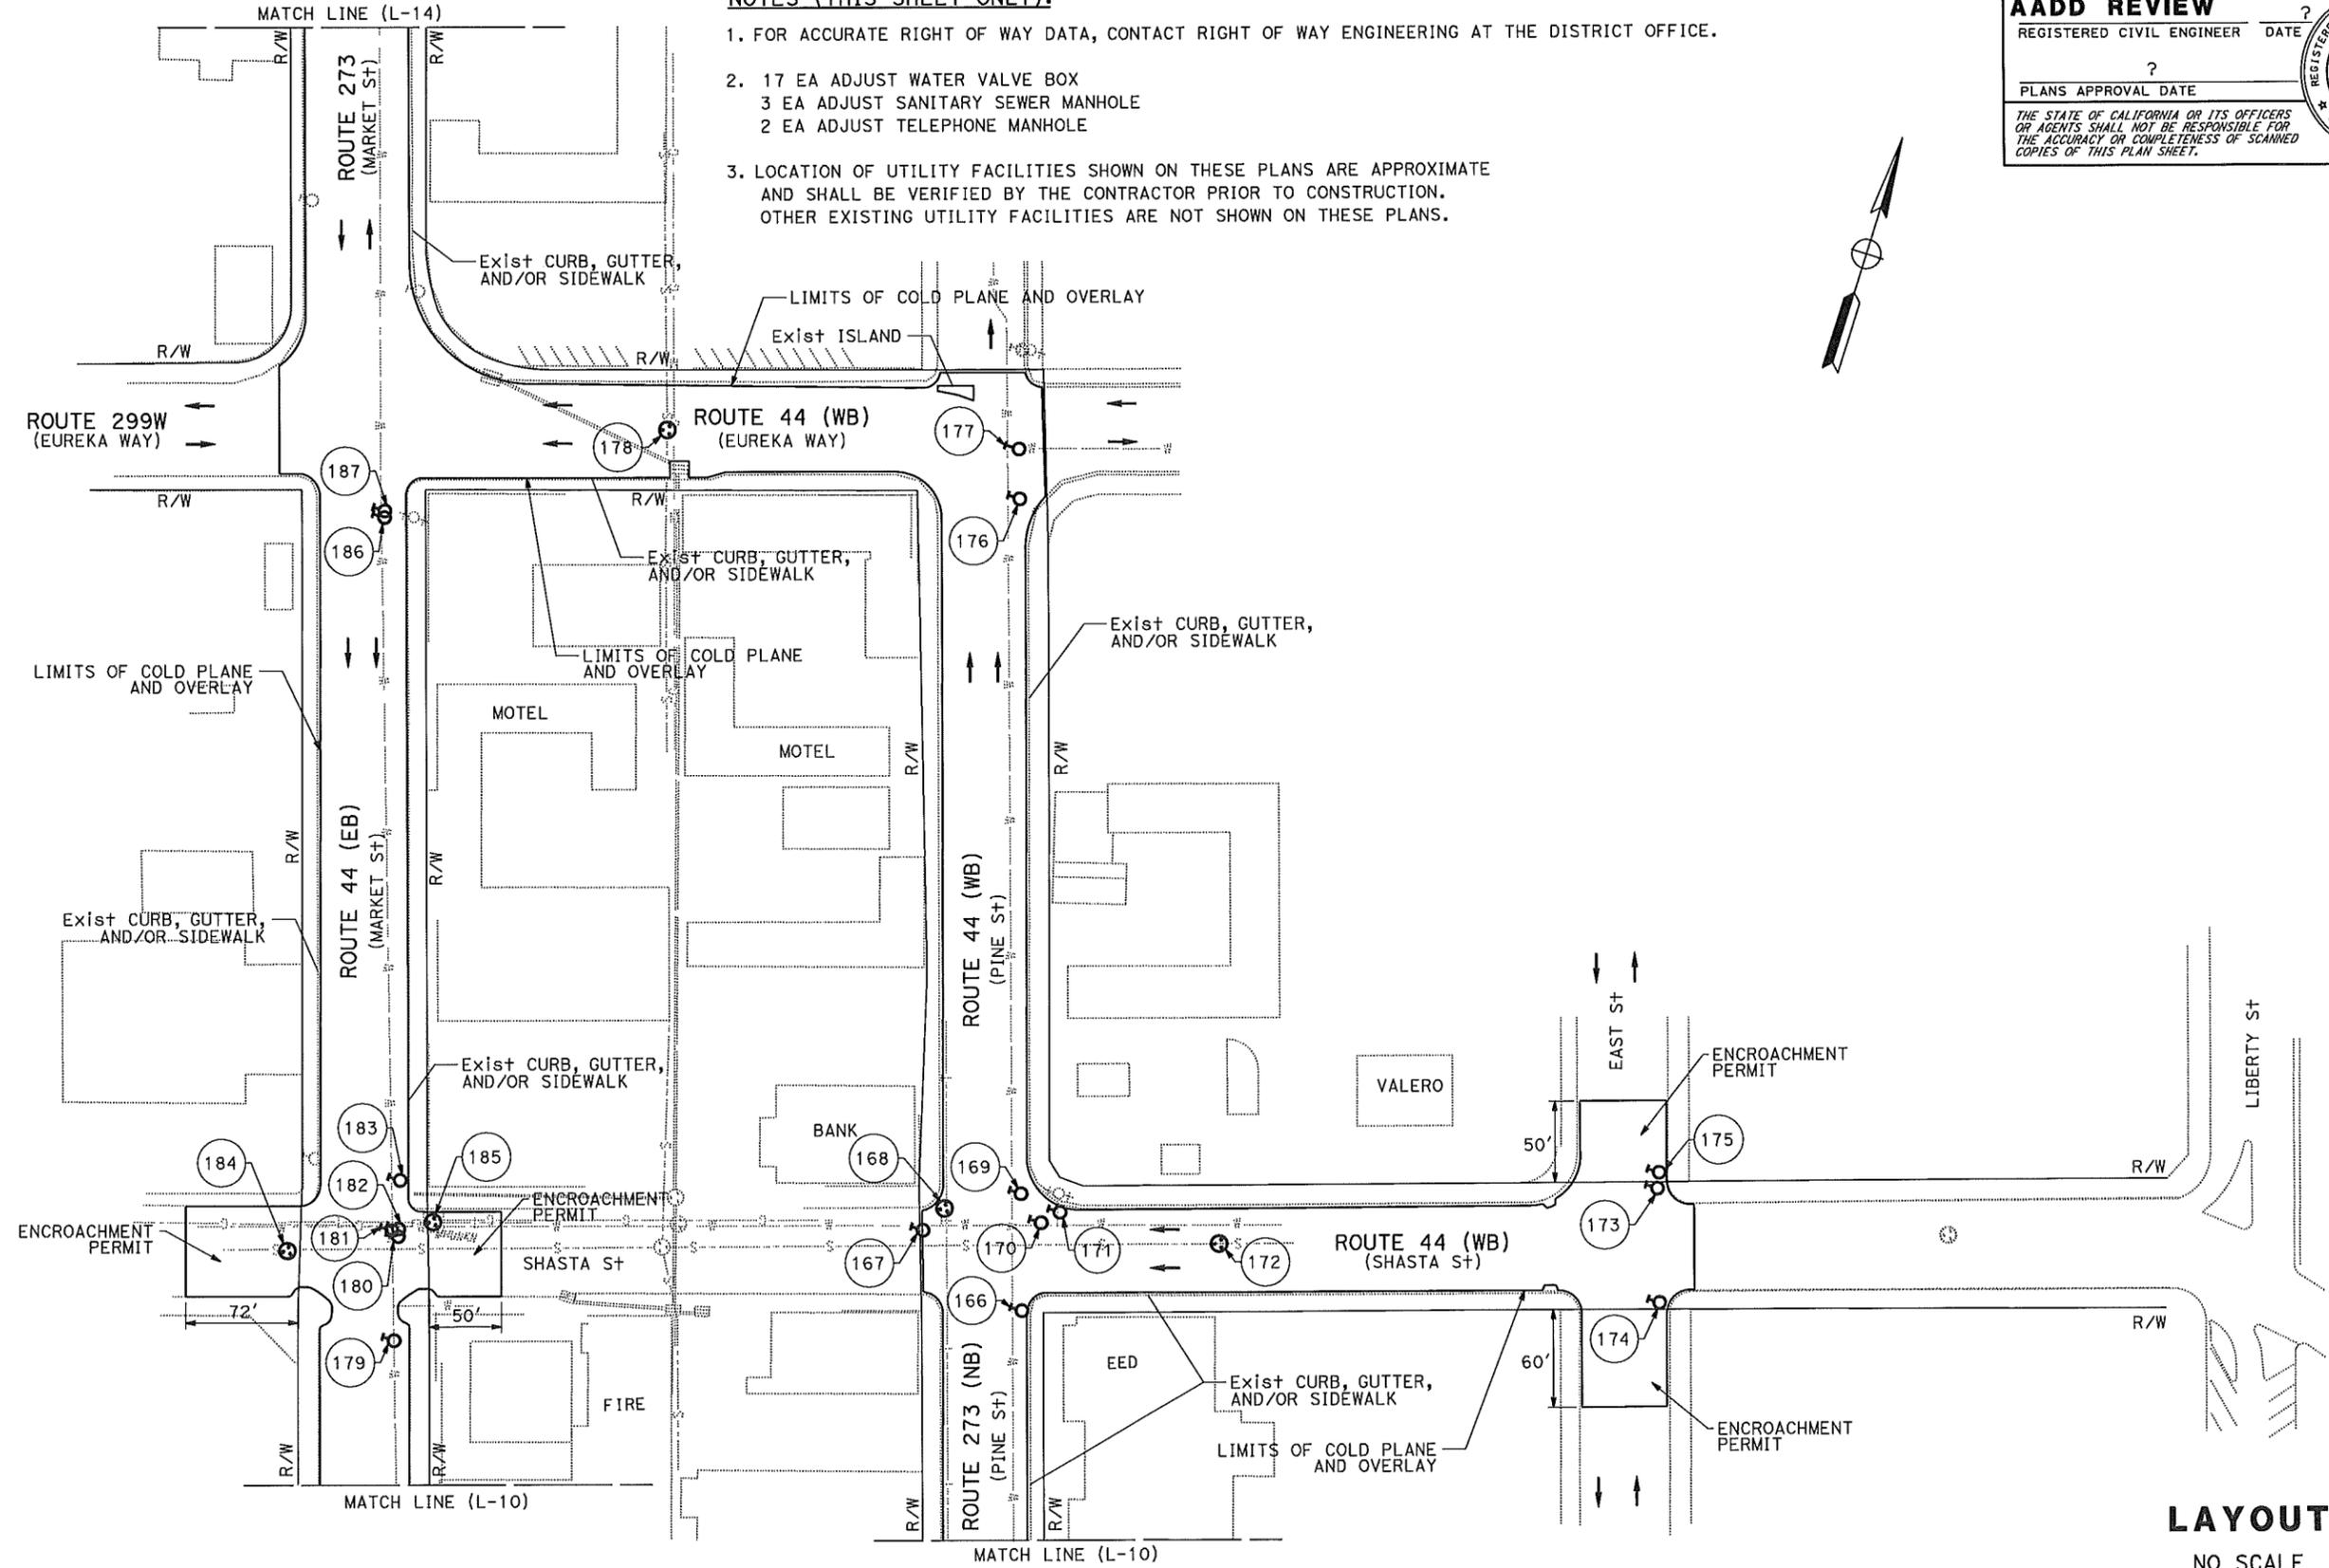

LAYOUT
NO SCALE
L-11

P:\proj\102\46150\m\l\lans\24g150ea011.dgn
 STATE OF CALIFORNIA - DEPARTMENT OF TRANSPORTATION
Caltrans MAINTENANCE
 FUNCTIONAL SUPERVISOR LANCE BROWN
 CHECKED BY
 CALCULATED/DESIGNED BY
 MICHAEL CONNER
 KARLIE SMITH
 REVISOR BY
 DATE REVISOR

LAST REVISION DATE PLOTTED => 17-DEC-2013
 12-16-13 TIME PLOTTED => 09:35

DIST	COUNTY	ROUTE	POST MILES TOTAL PROJECT	SHEET No.	TOTAL SHEETS
02	Sha	44,273	L0.0/L0.4 14.5/17.1	16	60




ADD REVIEW ?
 REGISTERED CIVIL ENGINEER DATE ?
 ?
 PLANS APPROVAL DATE ?

THE STATE OF CALIFORNIA OR ITS OFFICERS OR AGENTS SHALL NOT BE RESPONSIBLE FOR THE ACCURACY OR COMPLETENESS OF SCANNED COPIES OF THIS PLAN SHEET.

REGISTERED PROFESSIONAL ENGINEER
 MICHAEL A. CONNER
 No. C73123
 Exp. 12-31-14
 CIVIL
 STATE OF CALIFORNIA

NOTES (THIS SHEET ONLY):

- FOR ACCURATE RIGHT OF WAY DATA, CONTACT RIGHT OF WAY ENGINEERING AT THE DISTRICT OFFICE.
- 12 EA ADJUST WATER VALVE BOX
 2 EA ADJUST SANITARY SEWER MANHOLE
 1 EA ADJUST STORM DRAIN MANHOLE
 1 EA ADJUST TELEPHONE MANHOLE
 1 EA ADJUST GAS COVER
- LOCATION OF UTILITY FACILITIES SHOWN ON THESE PLANS ARE APPROXIMATE AND SHALL BE VERIFIED BY THE CONTRACTOR PRIOR TO CONSTRUCTION. OTHER EXISTING UTILITY FACILITIES ARE NOT SHOWN ON THESE PLANS.

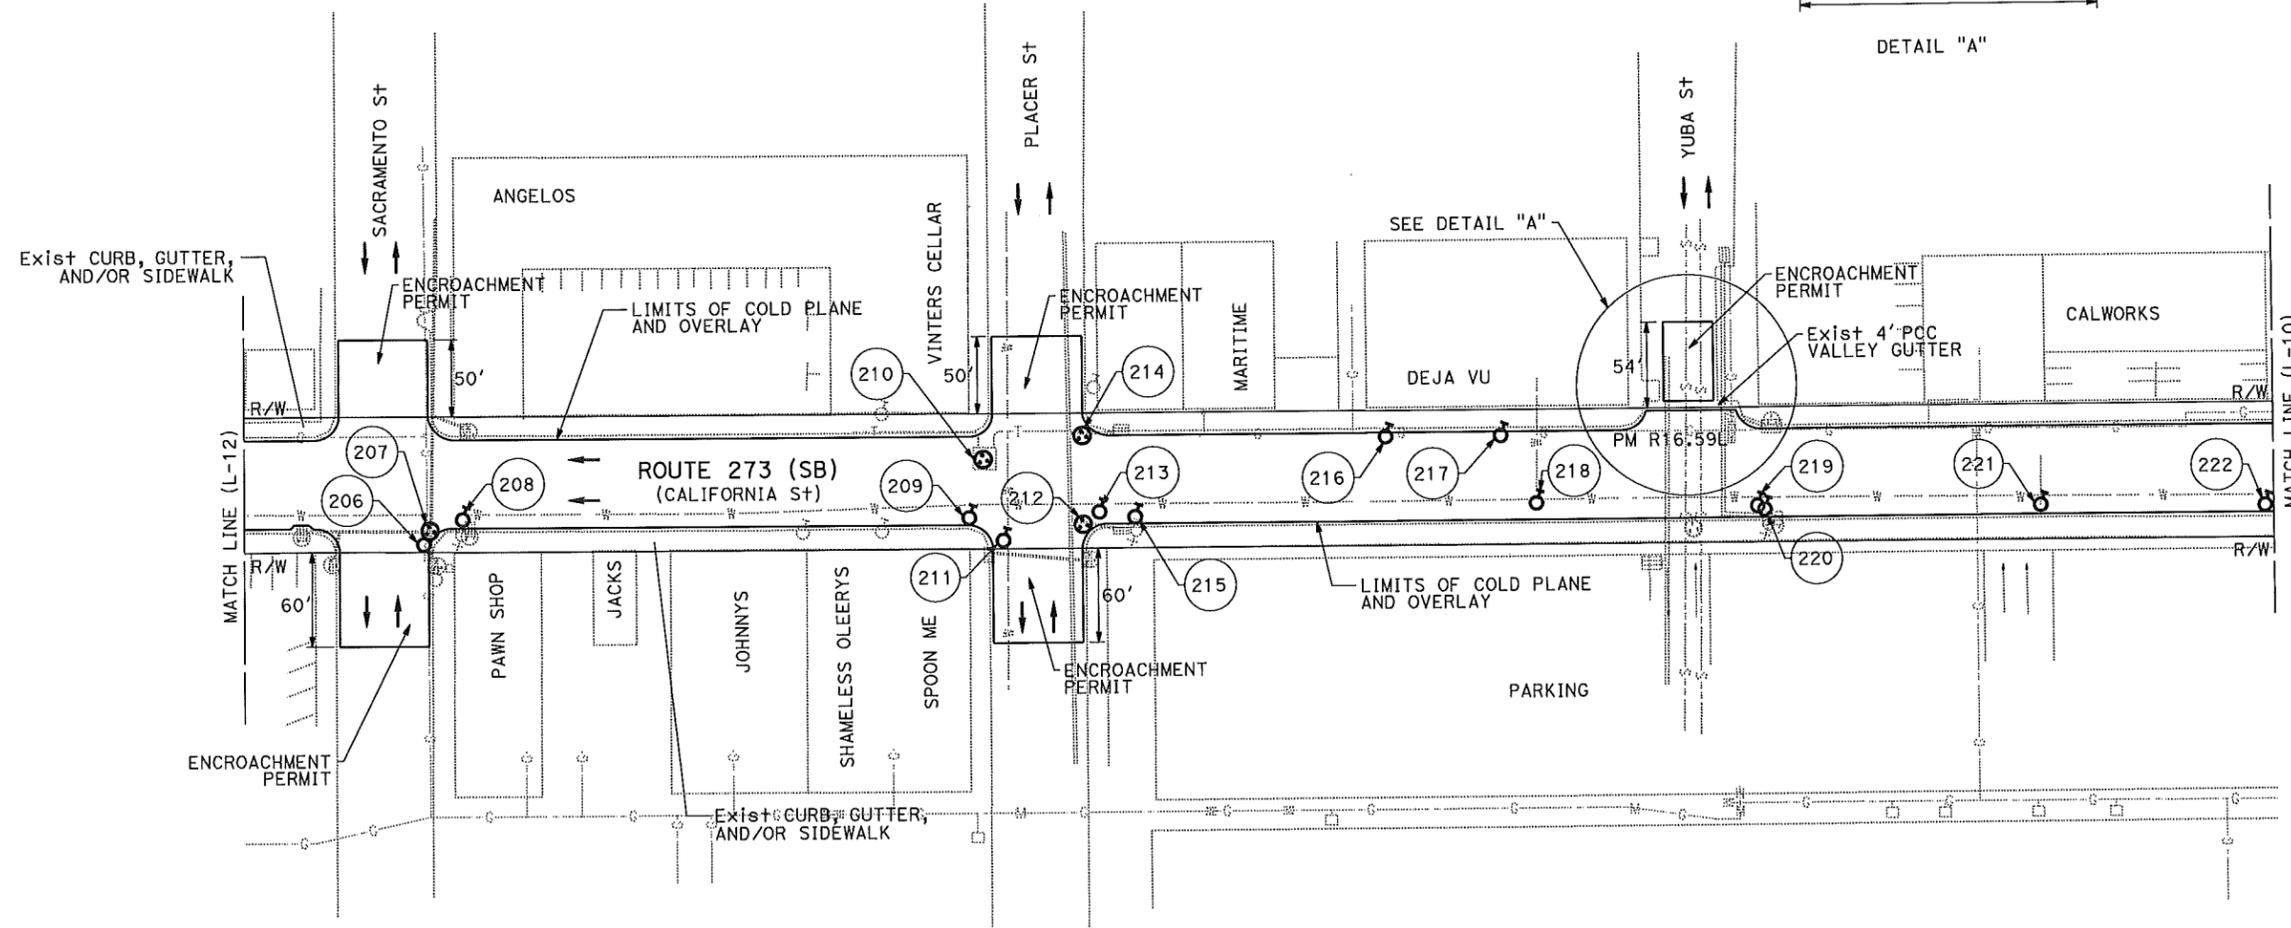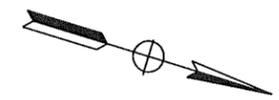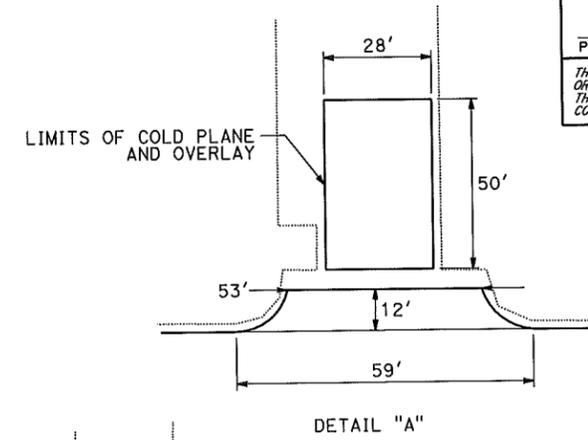

STATE OF CALIFORNIA - DEPARTMENT OF TRANSPORTATION
Caltrans MAINTENANCE

FUNCTIONAL SUPERVISOR: LANCE BROWN
 CHECKED BY: KARLIE SMITH
 DESIGNED BY: MICHAEL CONNER
 REVISIONS: REVISOR: DATE

LAYOUT
 NO SCALE
L-13

LAST REVISION 12-16-13 DATE PLOTTED => 17-DEC-2013 TIME PLOTTED => 09:35


Dist	COUNTY	ROUTE	POST MILES TOTAL PROJECT	SHEET No.	TOTAL SHEETS
02	Sha	44,273	L0.0/L0.4 14.5/17.1	17	60

AADD REVIEW ?
REGISTERED CIVIL ENGINEER DATE ?
PLANS APPROVAL DATE ?

THE STATE OF CALIFORNIA OR ITS OFFICERS OR AGENTS SHALL NOT BE RESPONSIBLE FOR THE ACCURACY OR COMPLETENESS OF SCANNED COPIES OF THIS PLAN SHEET.

NOTES (THIS SHEET ONLY):

- FOR ACCURATE RIGHT OF WAY DATA, CONTACT RIGHT OF WAY ENGINEERING AT THE DISTRICT OFFICE.
- 4 EA ADJUST WATER VALVE BOX
1 EA ADJUST SANITARY SEWER MANHOLE
3 EA ADJUST TELEPHONE MANHOLE
- LOCATION OF UTILITY FACILITIES SHOWN ON THESE PLANS ARE APPROXIMATE AND SHALL BE VERIFIED BY THE CONTRACTOR PRIOR TO CONSTRUCTION. OTHER EXISTING UTILITY FACILITIES ARE NOT SHOWN ON THESE PLANS.

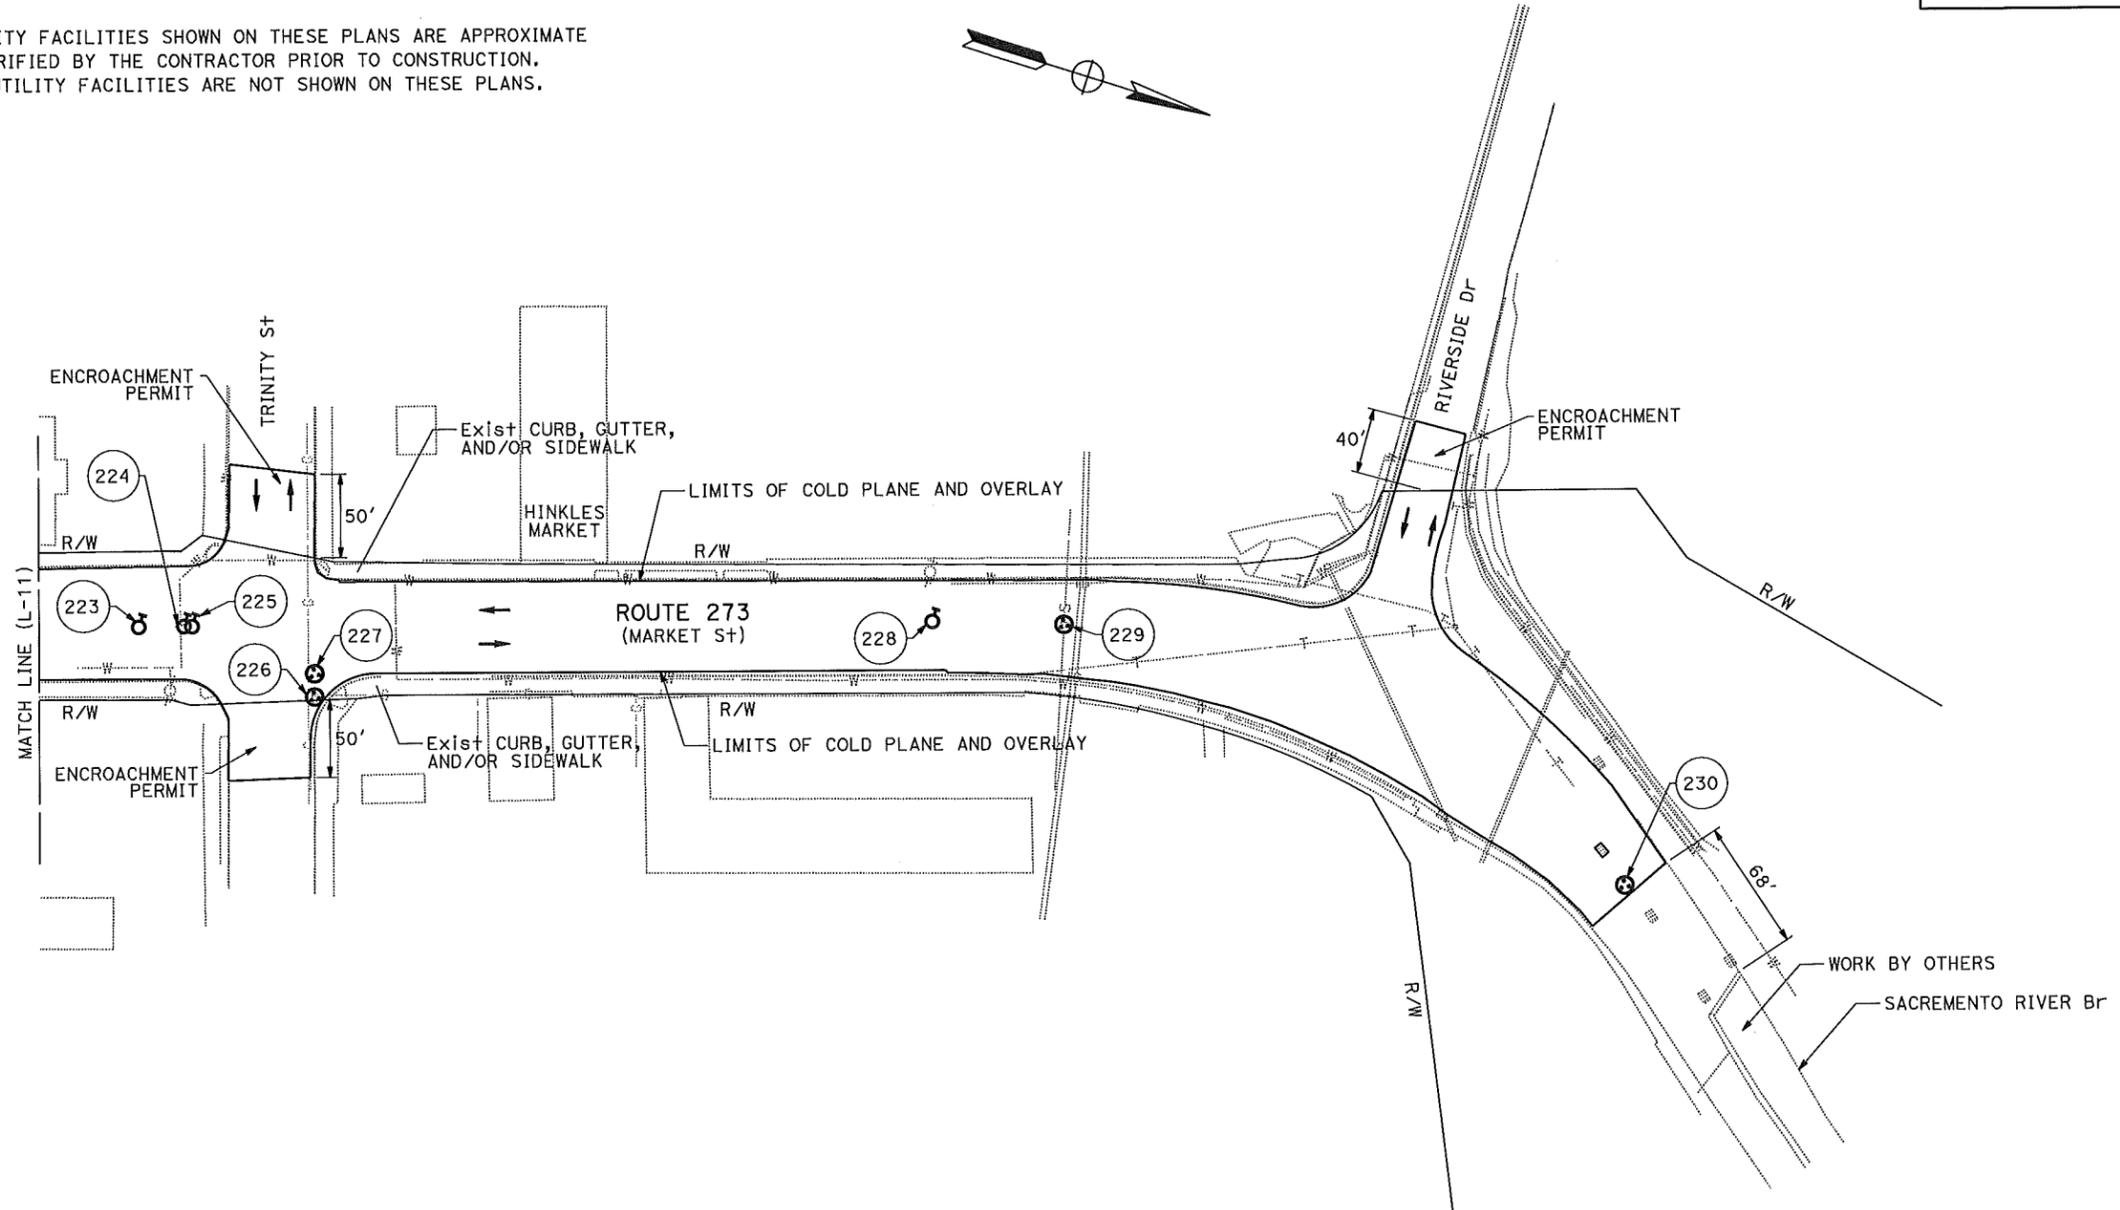

STATE OF CALIFORNIA - DEPARTMENT OF TRANSPORTATION
Caltrans MAINTENANCE
FUNCTIONAL SUPERVISOR LANCE BROWN
DESIGNED BY MICHAEL CONNER
CHECKED BY KARLIE SMITH
REVISOR BY DATE REVISOR

LAYOUT
NO SCALE
L-14

LAST REVISION DATE PLOTTED => 17-DEC-2013
12-16-13 TIME PLOTTED => 09:35